



SITE PLAN.

Scale 1:250




SITE VISIT - THE CONTRACTOR SHALL BE REQUIRED TO VISIT & ACQUAINT HIMSELF WITH ALL VISIBLE SITE CONDITIONS & ACCESS TO THE SITE.

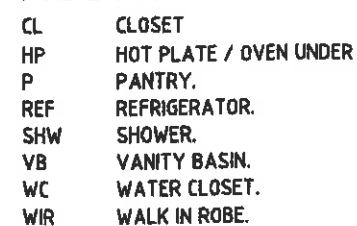

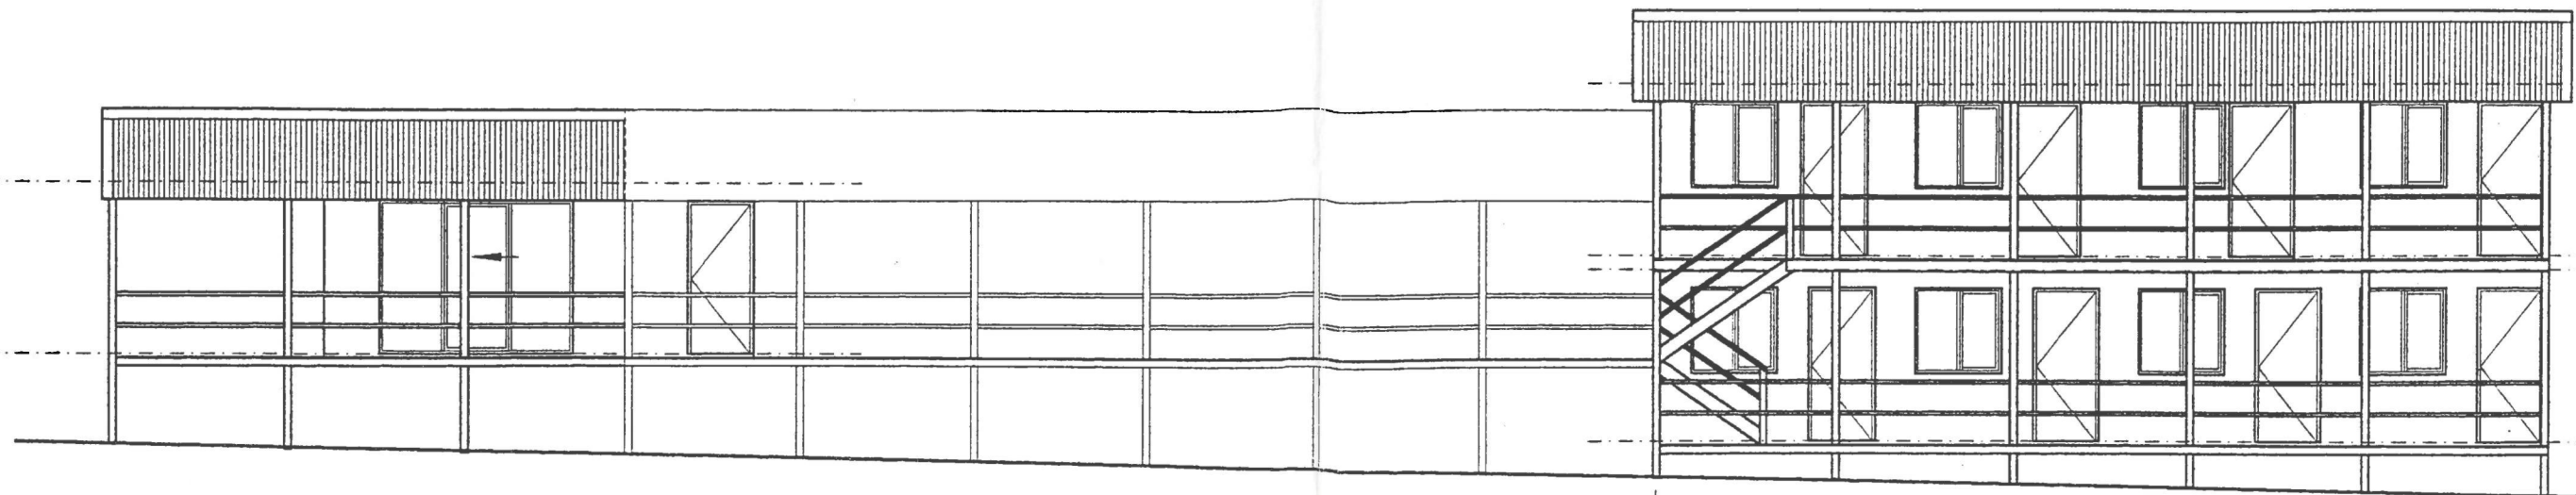


FRONT ELEVATION

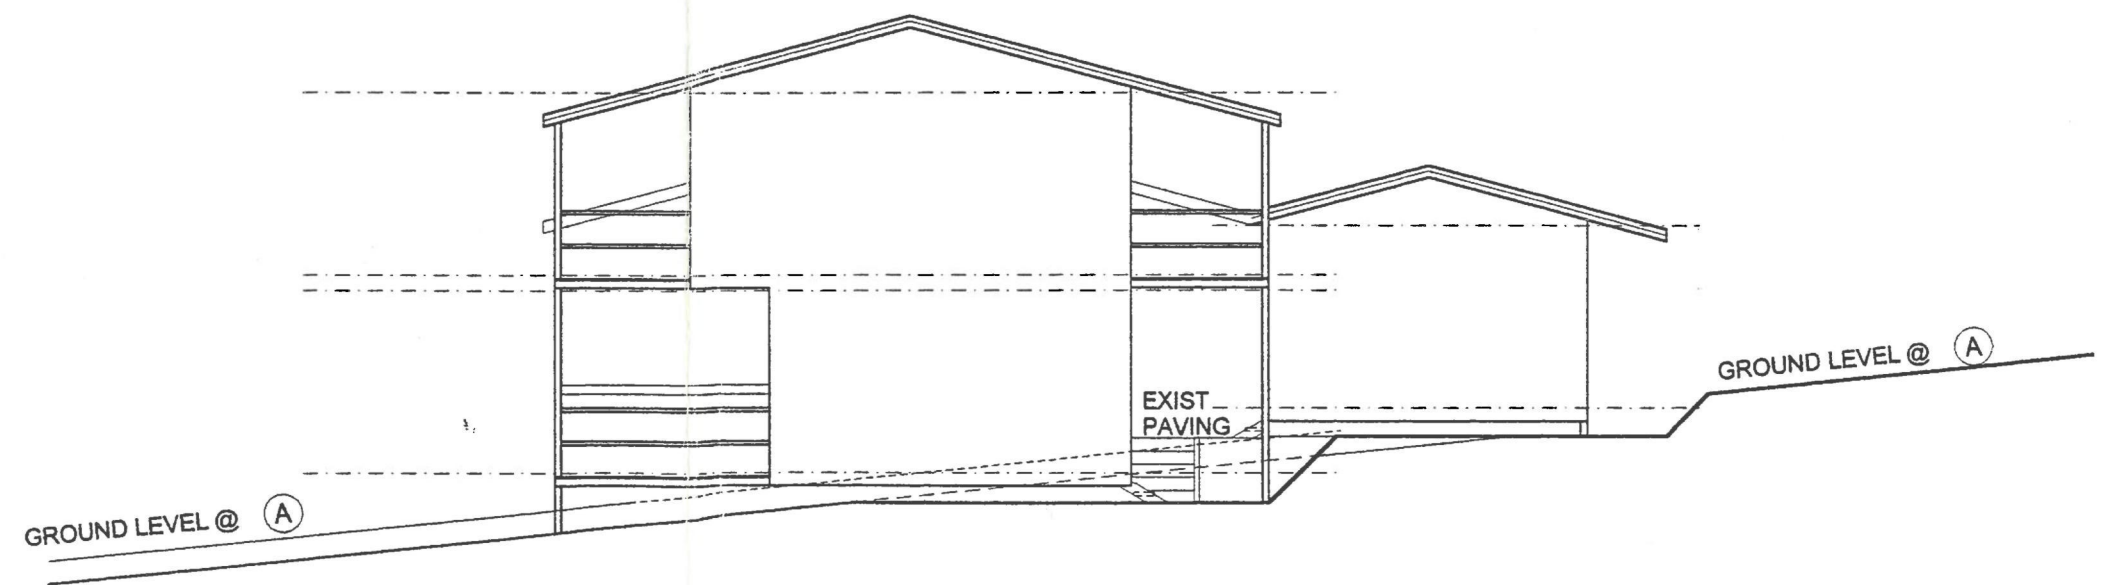


END ELEVATION

OPTION 4

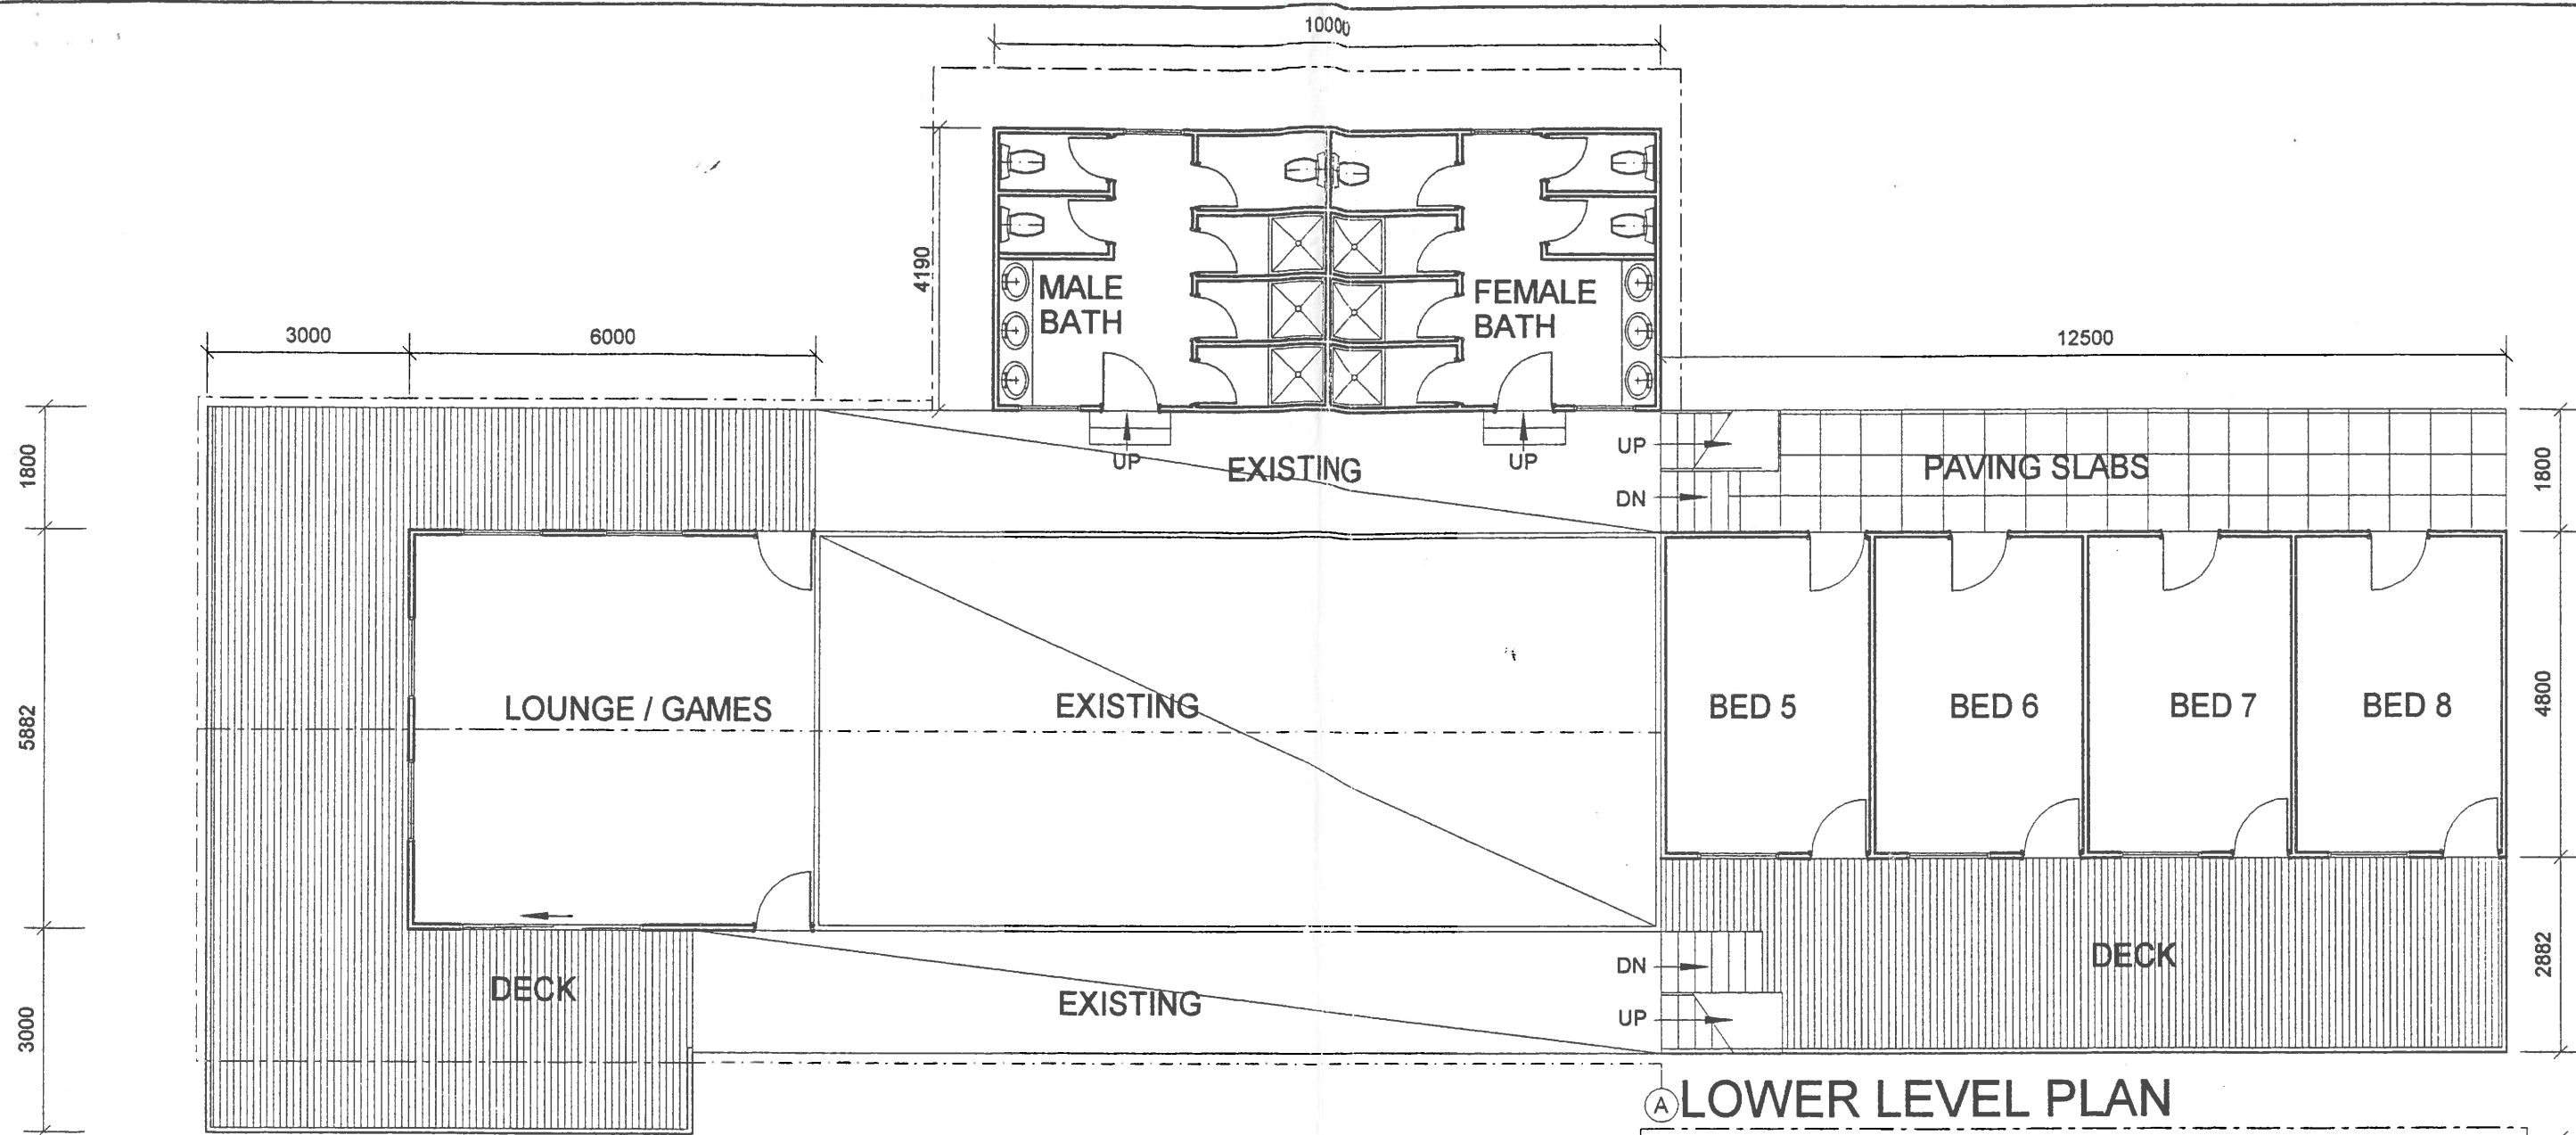

GROUND FLOOR PLAN

A LOWER LEVEL PLAN

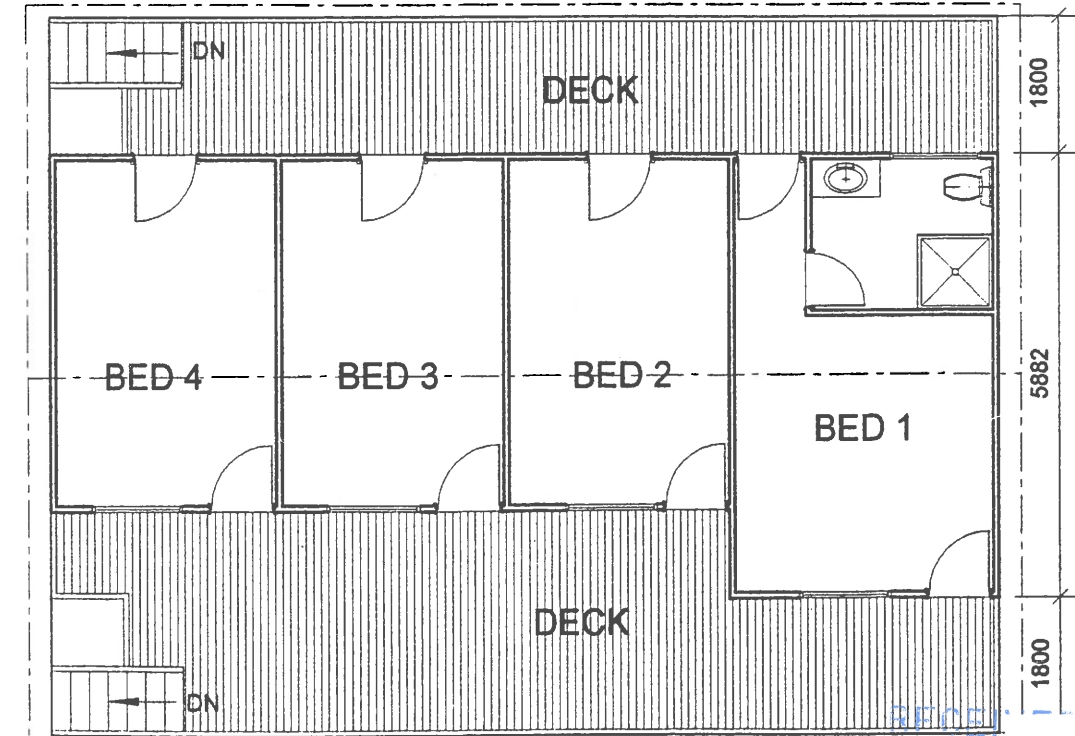

UPPER LEVEL PLAN