


Rev.	Description	Date
A	Construction	30/06/2011
B	Construction Details	01/09/2011
C	Brand Update	15/01/2015
D	AS3959	07/11/2016

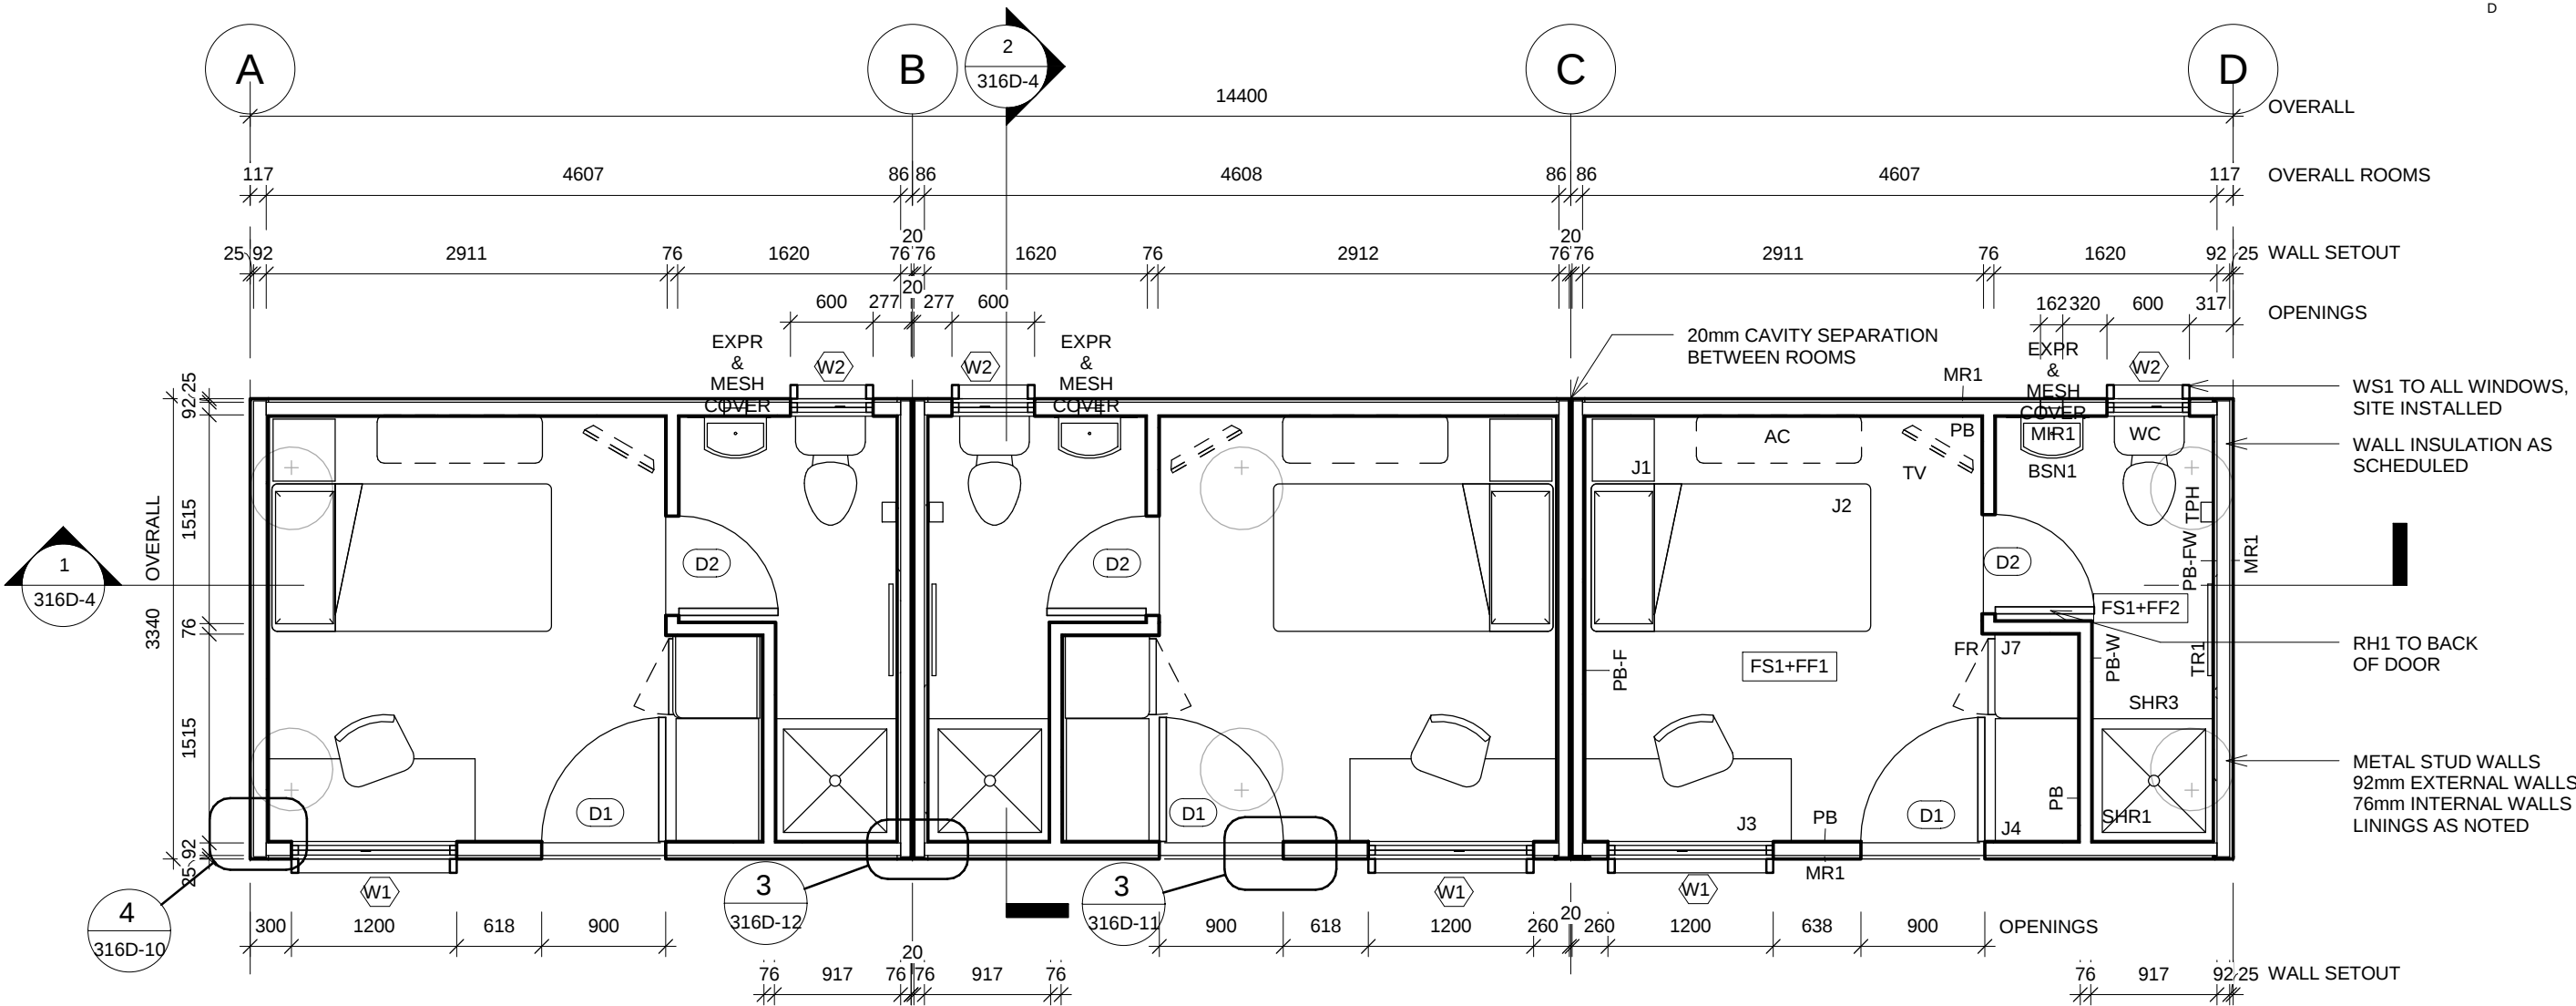

1 316D Floor Plan
1 : 50

Rev.	Description	Date
A	Construction	30/06/2011
B	Roof Height Adjusted	18/08/2011
C	Cladding & Window Sizes Amended	24/08/2011
D	Construction Details	01/09/2011
E	Brand Update	15/01/2015
F	AS3959	07/11/2016


BARGE CAPPING COLOUR A SCHEME1

MR1 WALLING COLOUR A SCHEME 1


CORNER CAPPING COLOUR A SCHEME 1

BOTTOM FLASHING COLOUR A SCHEME 1

CHASSIS STRUCTURE TO ENGINEER'S DETAIL

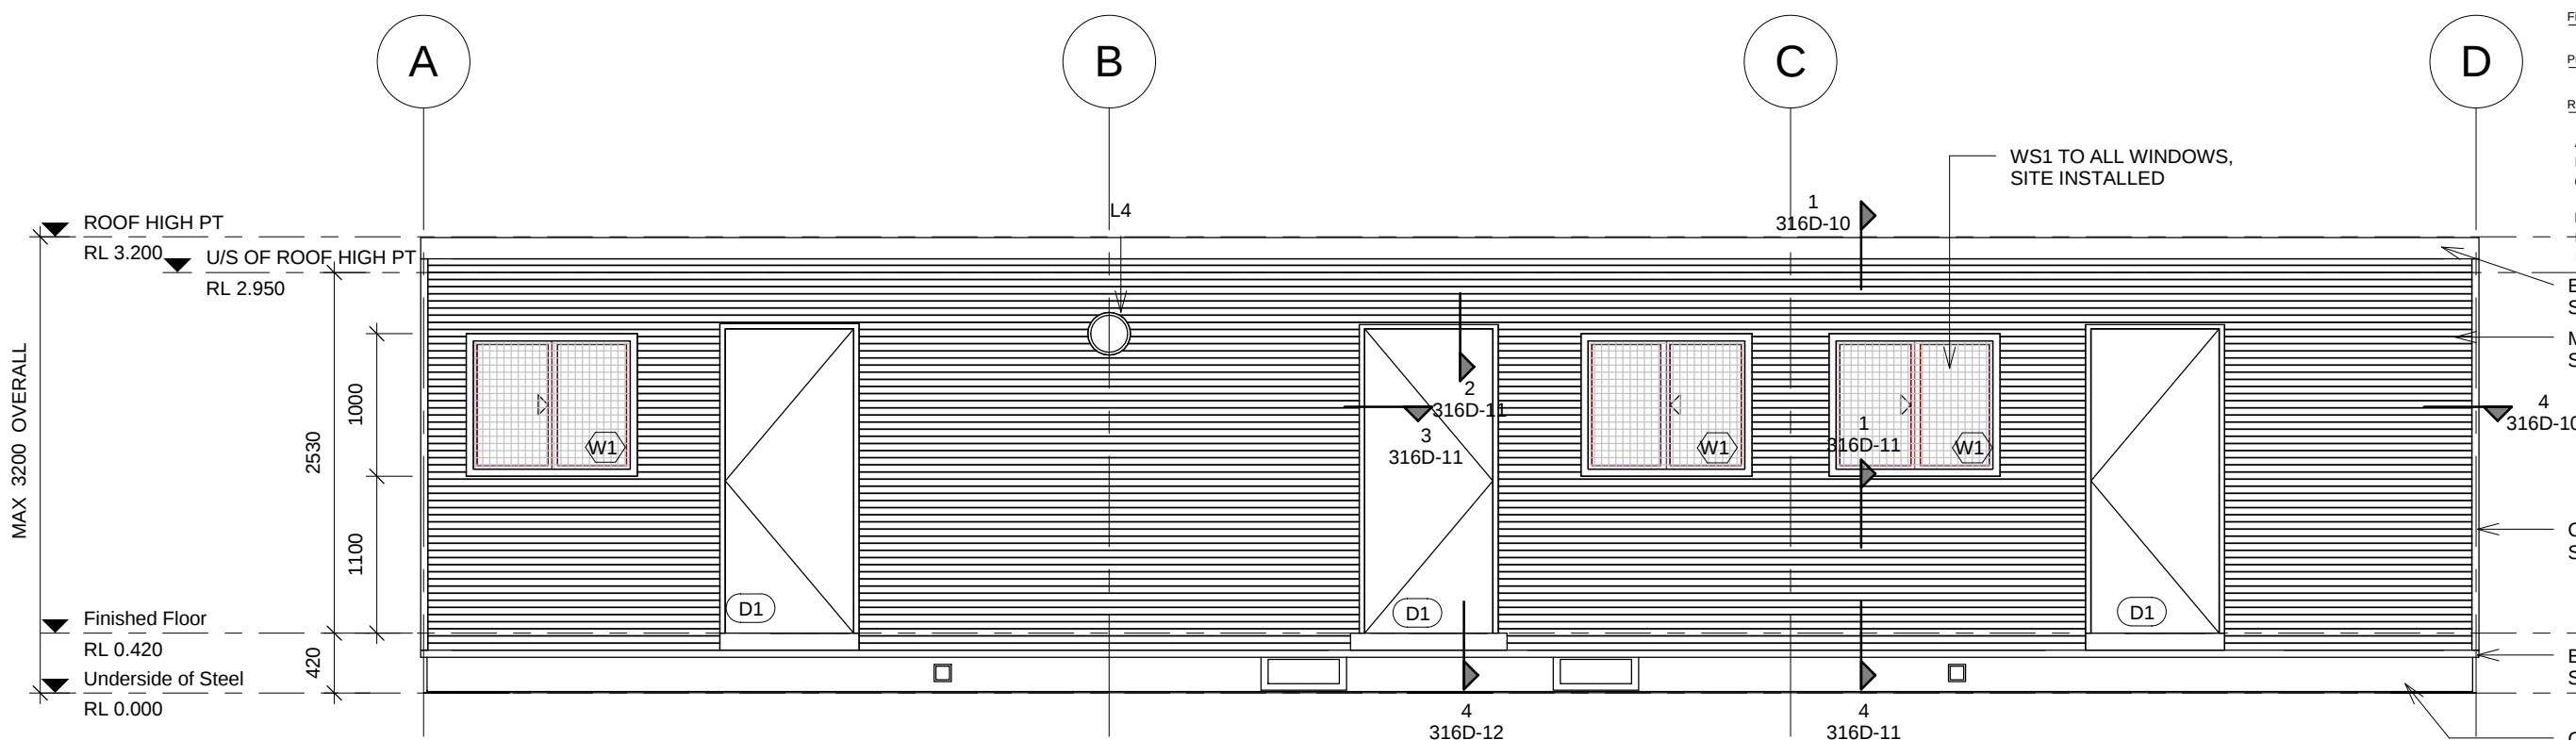


1 316D Front Elevation
1 : 50

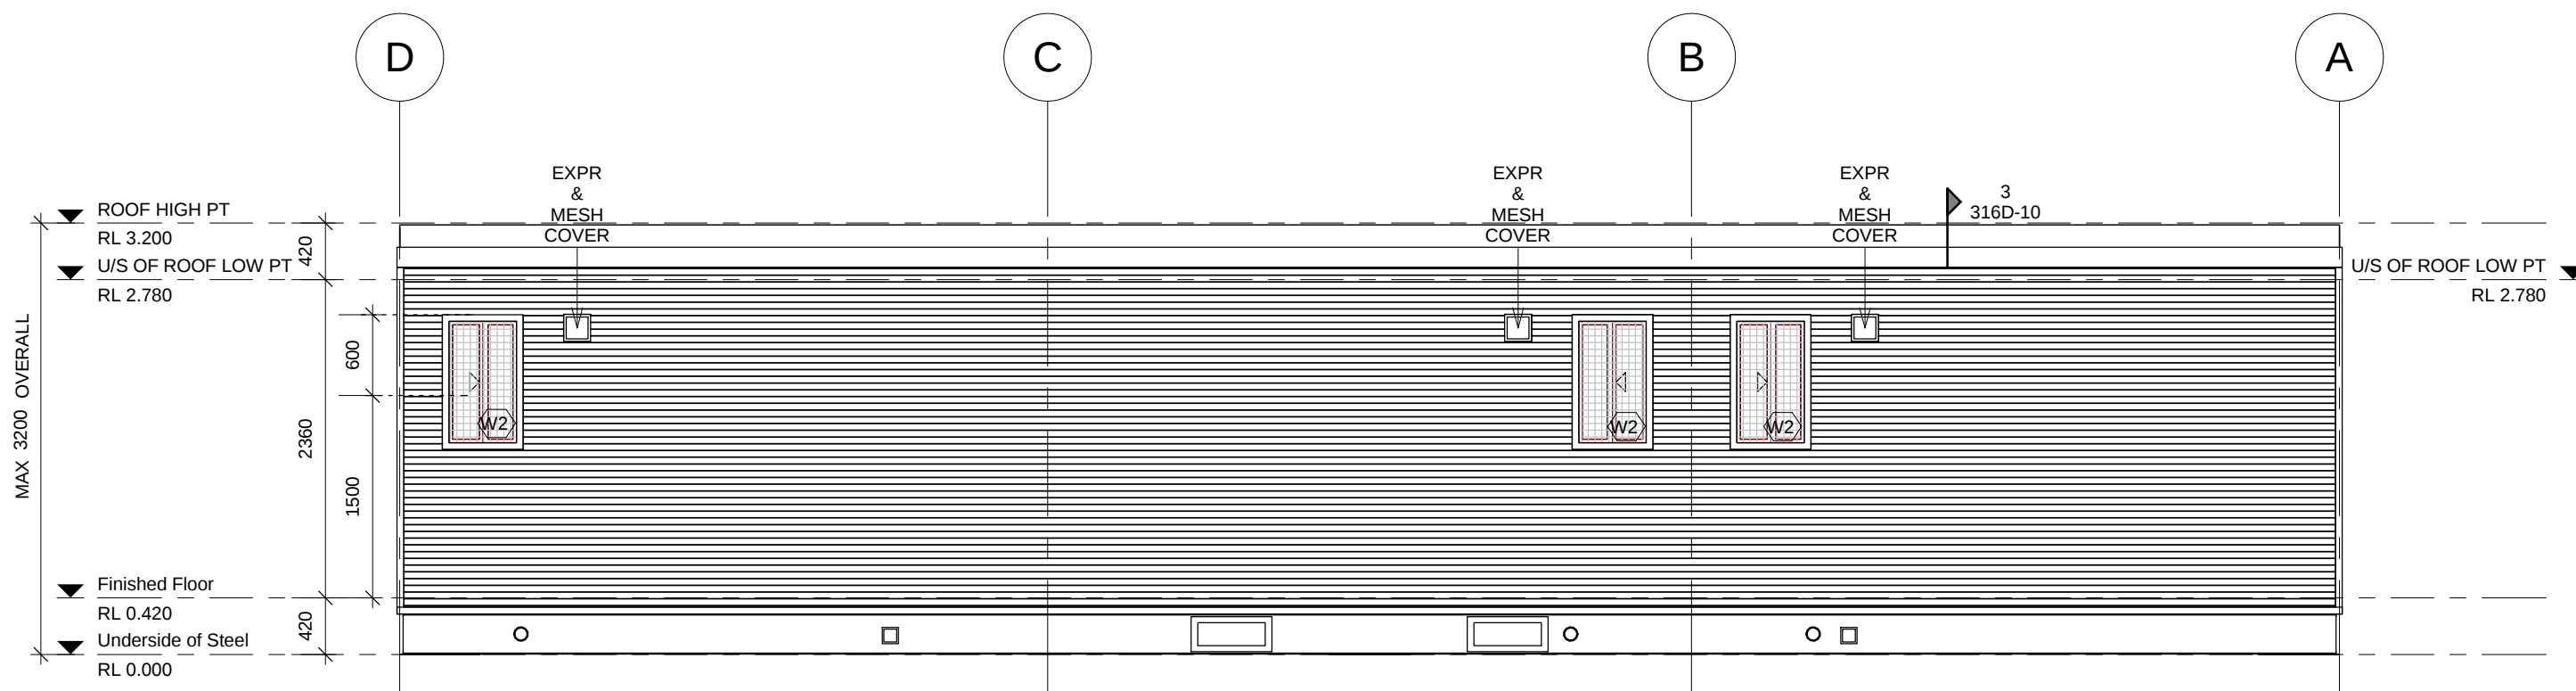


2 316D Rear Elevation
1 : 50



Rev.	Description	Date
A	Construction	30/06/2011
B	Roof Height Adjusted	18/08/2011
C	Cladding & Window Sizes Amended	24/08/2011
D	Construction Details	01/09/2011
E	Brand Update	15/01/2015

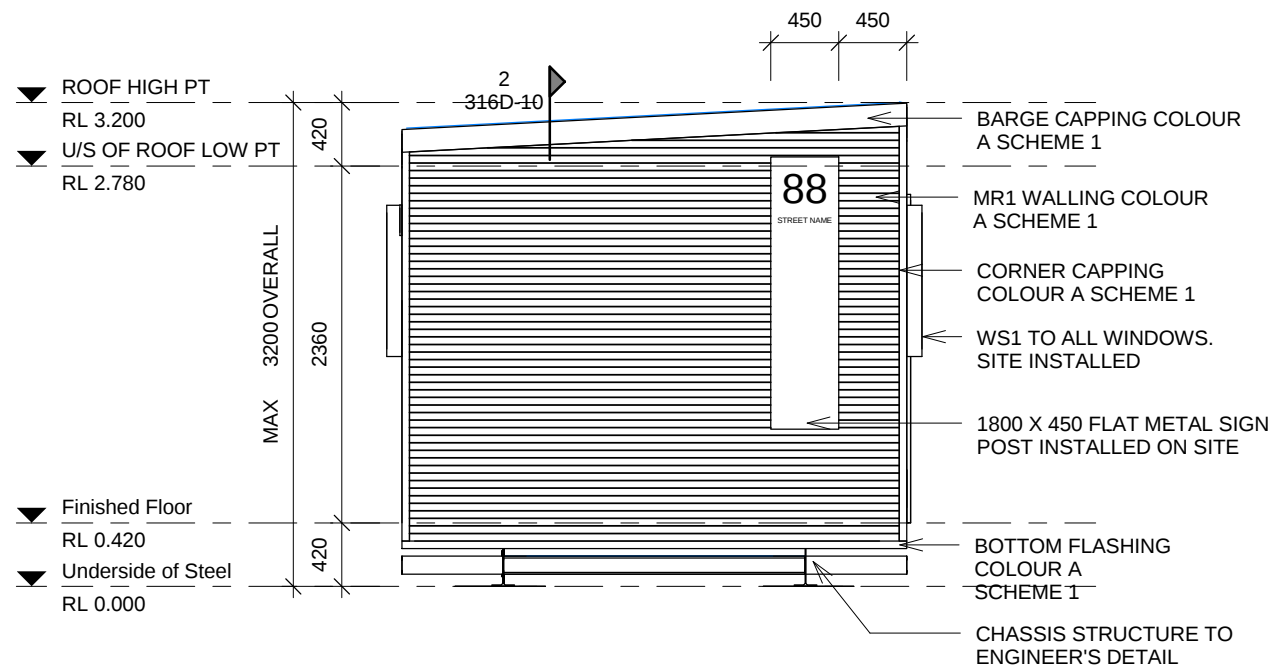


1 316D Left Elevation
1 : 50

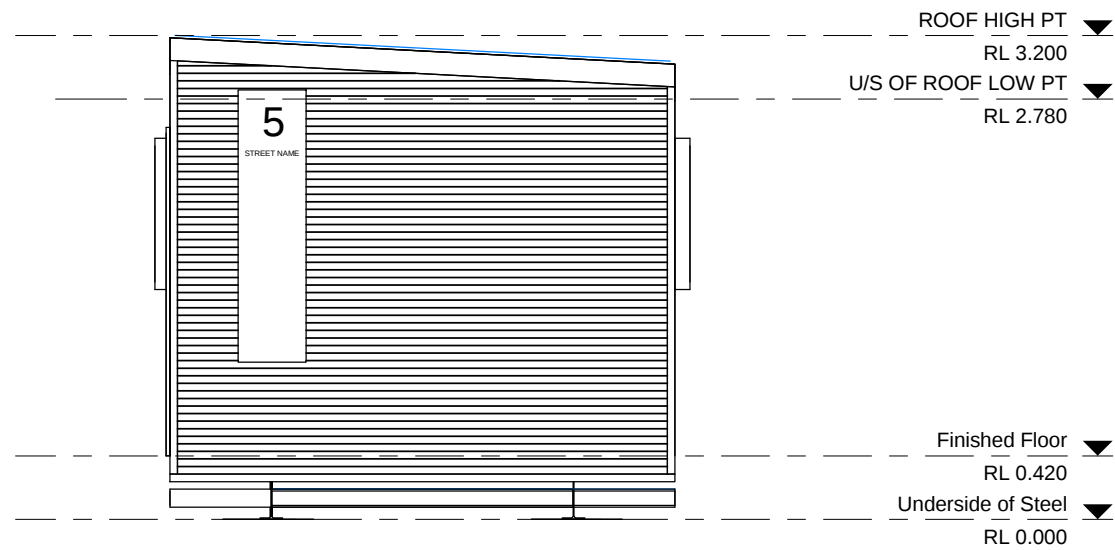

2 316D Right Elevation
1 : 50



NEW ACQUIRED LAND
7m STRIP 1292m2
REVISED PURCHASE 2958m2
total 4250m2

 

1

KARRATHA - LAND PURCHASE AREAS

LOT 555

LOT 556

EXISTING GYMNASIUM BUILDING

ADMIN. AREA

EXISTING KITCHEN AND DINING ROOM BUILDING

EXISTING FLY CAMP ROOMS

EXISTING MAINTENANCE SHED

BUS PARKING

ADDITIONAL LAND AREA- 2958m2

7m WIDE STRIP AREA- 1292m2

7000

ENTRY

GENERAL NOTES:

General Note:
This drawing is the exclusive property of CIVEO PTY LTD. the reproduction of any part without prior written consent from this office is a violation of applicable rules.
In no event shall CIVEO PTY LTD be made liable for special collateral, incidental or consequential liabilities in connection with the use of digital data once out of CIVEO office.

Schedule:		
		EXISTING
16m2 ROOMS	216	
24m2 ROOMS	38	
24m2 ACCESSIBLE	2	
16m2 FLY CAMP	42	
ROOMS		298
CARPARKING		172
LAUNDRIES		3

01	ISSUE FOR INFORMATION	KH	21.10.24
REV			DATE



PROJECT:
KARRATHA SITE EXPANSION

DRAWING TITLE:
KARRATHA- LAND PURCHASE AREAS


DATE: 21.10.24	SCALE: 1:2000	PROJECT No: 2024-19	DRAWING No: SK-01
DESIGN BY: KH	DRAWN BY: KH	PHASE:	

DO NOT SCALE
USE FOUR DIMENSIONS
PLEASE ASK THE ABOVE OFFICE
RESPONSIBLE TO CHECK AND VERIFY ALL LEVELS, DATUMS
AND DIMENSIONS ON SITE AND SHALL REPORT ANY
DISCREPANCIES OR OMISSIONS
START OF WORK & DURING THE CONSTRUCTION PHASE

CAD FILE: REVISION: 01

GENERAL NOTES:

General Note:
This drawing is the exclusive property of CIVEO PTY LTD. The reproduction of any part without prior written consent from this office is a violation of applicable rules.
In no event shall CIVEO PTY LTD be made liable for special, collateral, incidental or consequential liabilities in connection with the use of digital data once out of CIVEO office.

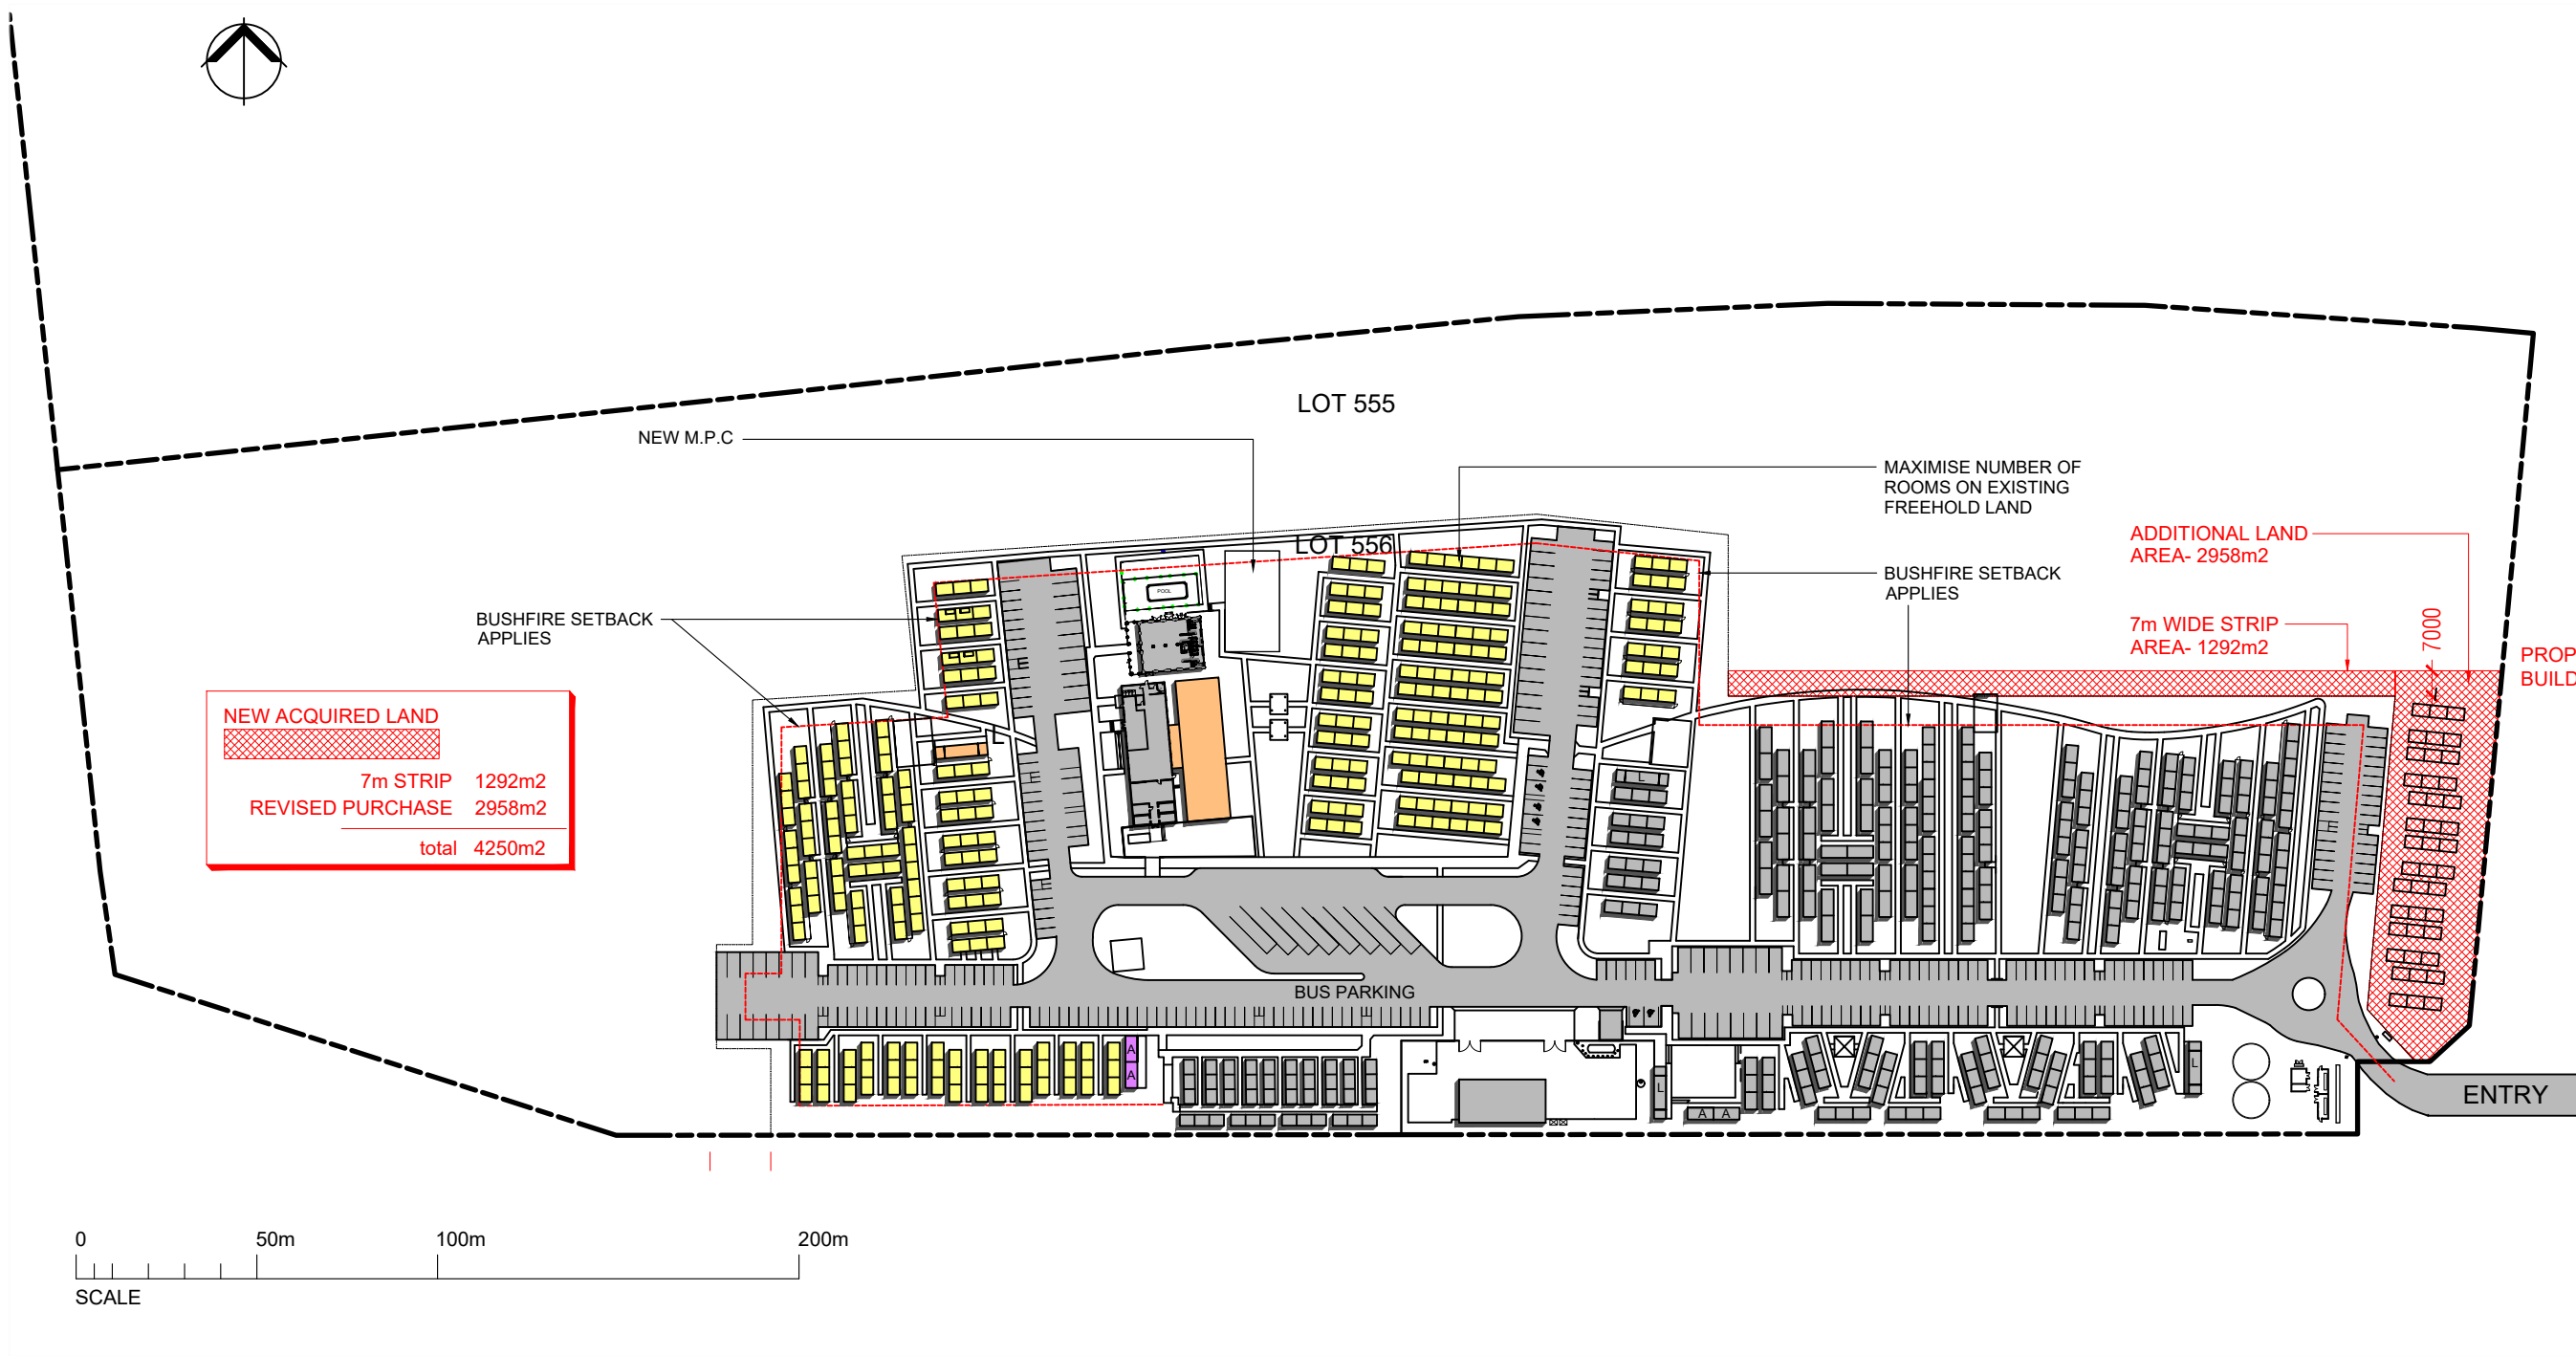

REV	DATE
05	11.03.24
04	02.08.21
03	22.07.21
02	16.12.19
01	03.12.19




PROJECT: KARRATHA

DRAWING TITLE: EXPANSION - 42 ROOMS

DATE: 25.11.19	SCALE: 1:2000	PROJECT No: 2019-23	DRAWING No: SK-04
DESIGN BY: KH	DRAWN BY: KH	PHASE:	

DO NOT SCALE
USE DIMENSIONS
PLEASE ASK THE ARCHITECT OFFICE
RESPONSIBLE TO CHECK AND VERIFY ALL LEVELS, DATUMS
AND DIMENSIONS ON SITE AND SHALL REPORT ANY
DISCREPANCIES OR CHANGES
START OF WORK & DURING THE CONSTRUCTION PHASE

CAD FILE: REVISION: 05

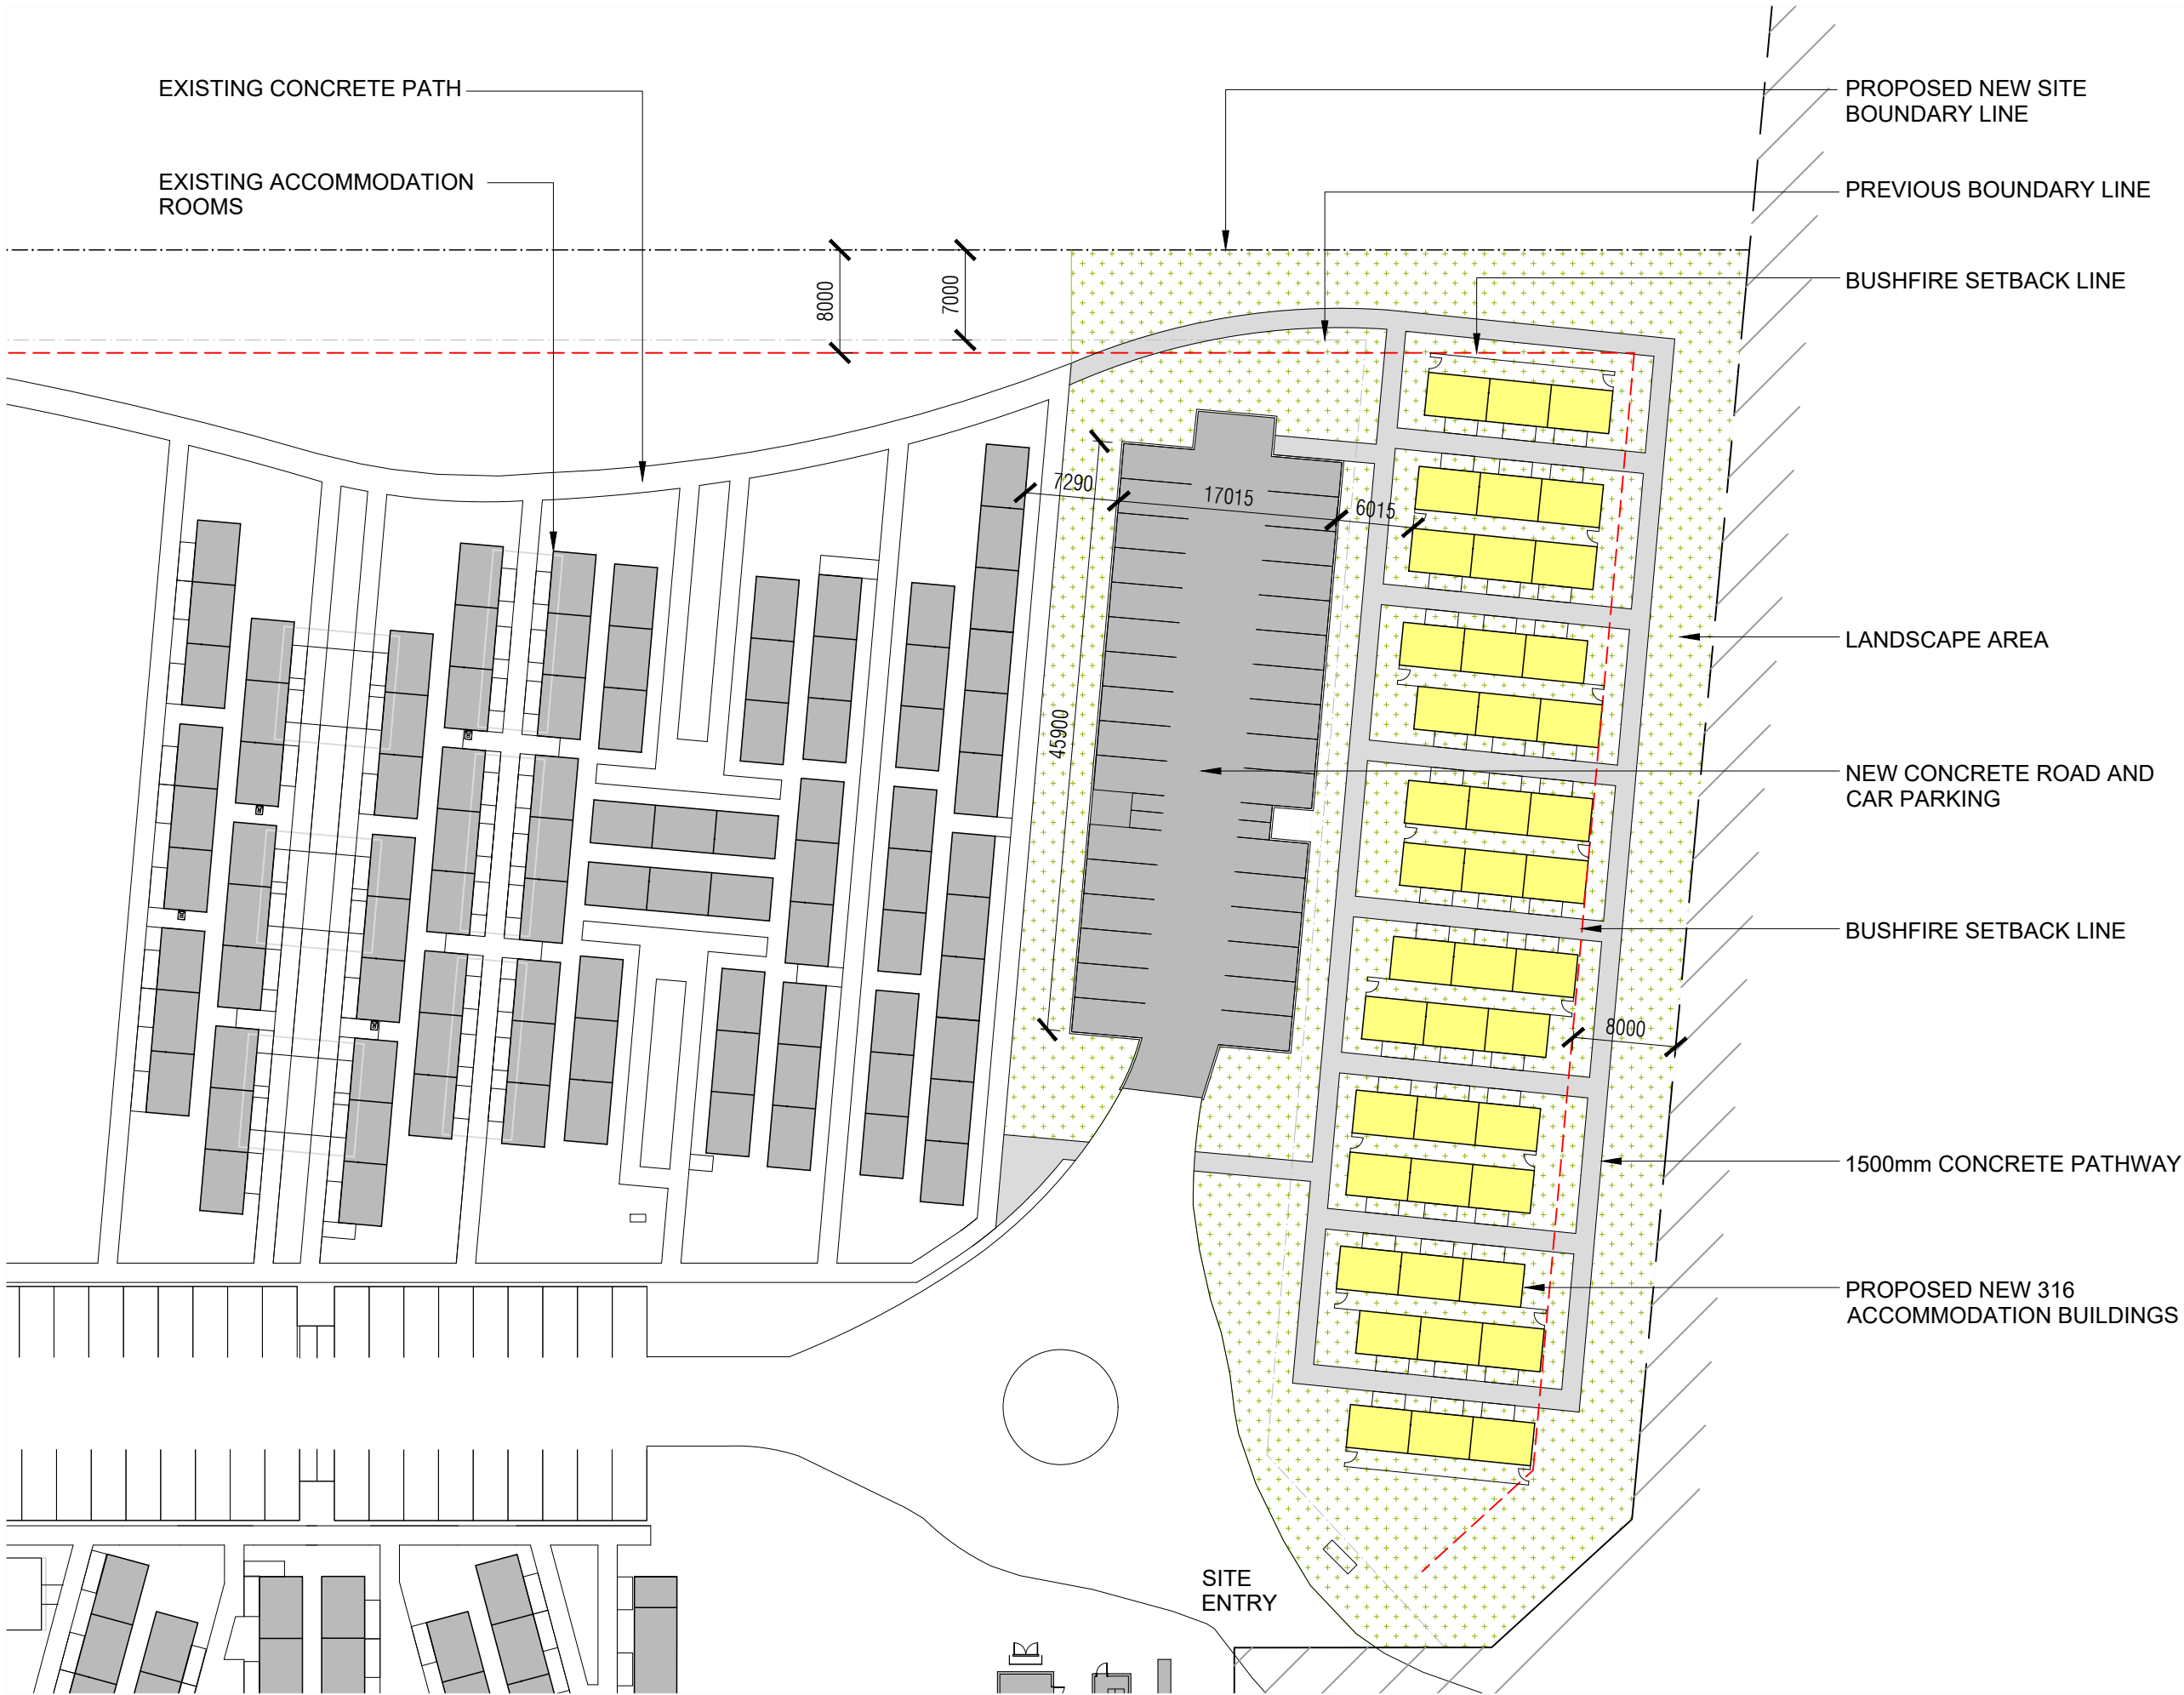

GENERAL NOTES:

General Note:
This drawing is the exclusive property of CIVEO PTY LTD. The reproduction of any part without prior written consent from this office is a violation of applicable rules.
In no event shall CIVEO PTY LTD be made liable for special collateral, incidental or consequential liabilities in connection with the use of digital data once out of CIVEO office.

01	ISSUE FOR INFORMATION	KH	21.10.24
REV			DATE



PROJECT:
KARRATHA SITE EXPANSION

DRAWING TITLE:
DETAILED SITE PLAN

DATE: 21.10.24	SCALE: 1:500	PROJECT No: 2024-19	DRAWING No: SK-03
DESIGN BY: KH	DRAWN BY: KH	PHASE:	

DO NOT SCALE
USE FIGURE DIMENSIONS
PLEASE ASK THE ABOVE OFFICE
RESPONSIBLE TO CHECK AND VERIFY ALL LEVELS, DATUMS
AND DIMENSIONS ON SITE AND SHALL REPORT ANY
DISCREPANCIES OR OMISSIONS
START OF WORK & DURING THE CONSTRUCTION PHASE

CAD FILE:	REVISION: 01
-----------	--------------

