












**1 NORTH ELEVATION**  
#LayID Scale 1:100

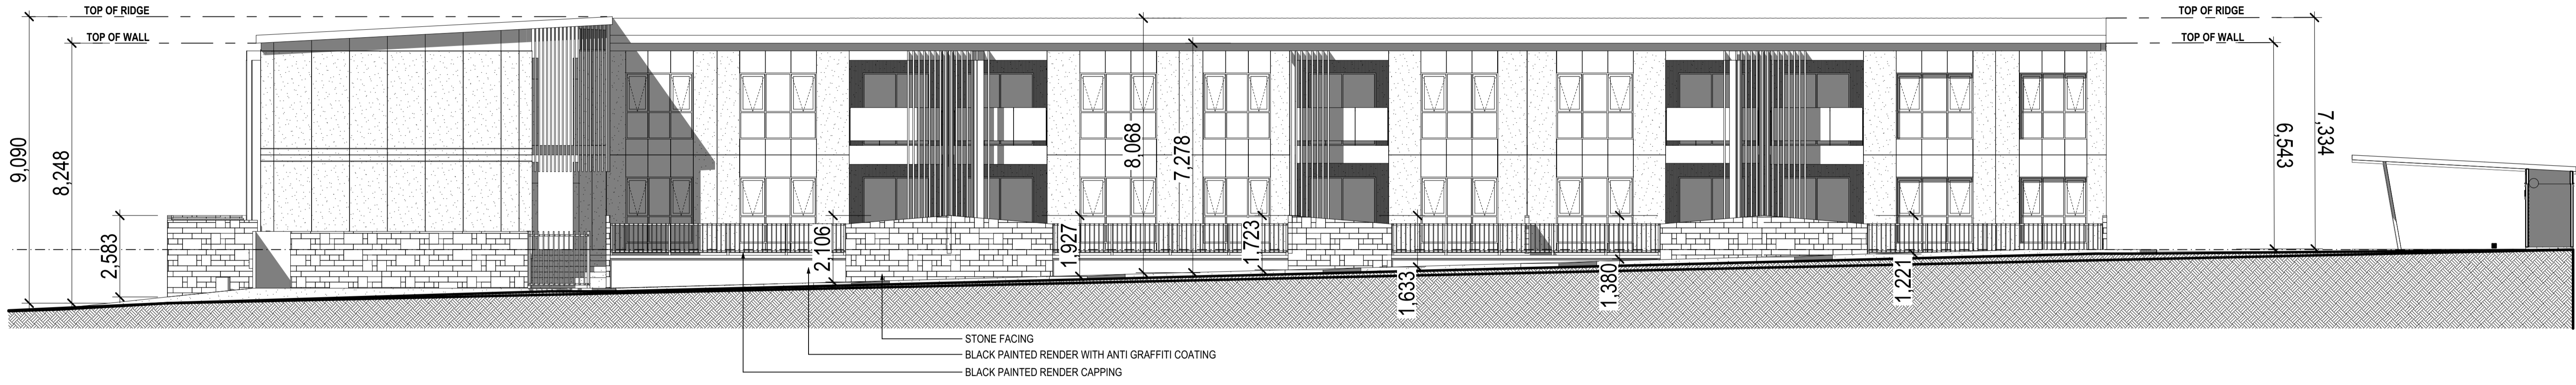

**2 WEST ELEVATION**  
#LayID Scale 1:100

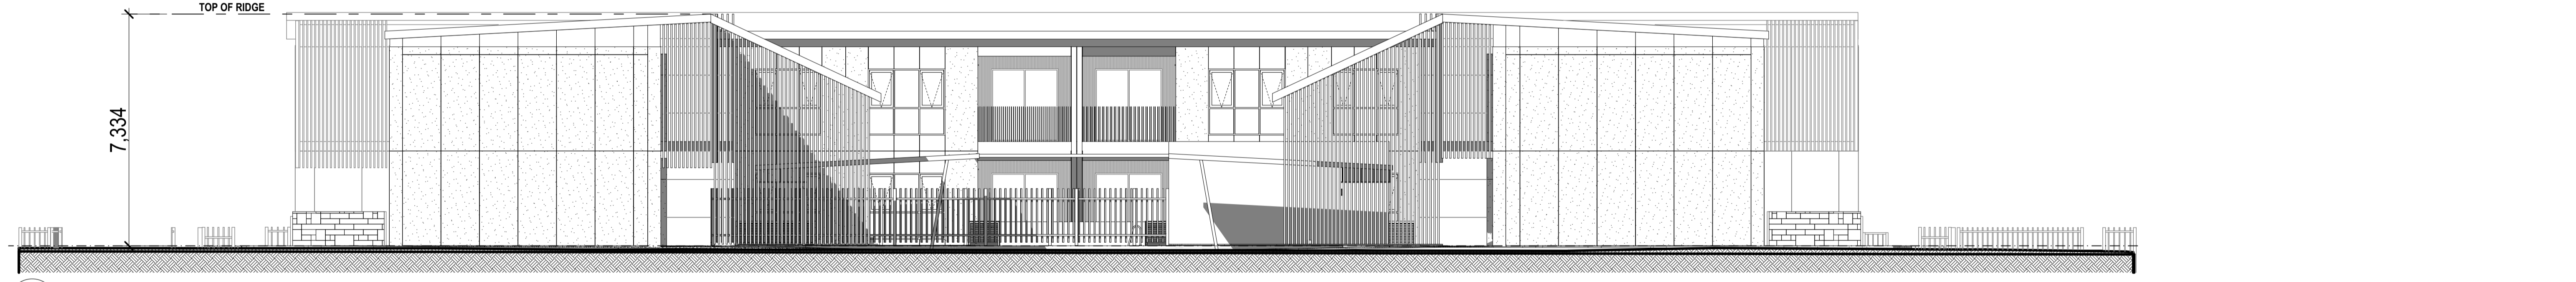

**3 SOUTH ELEVATION**  
#LayID Scale 1:100

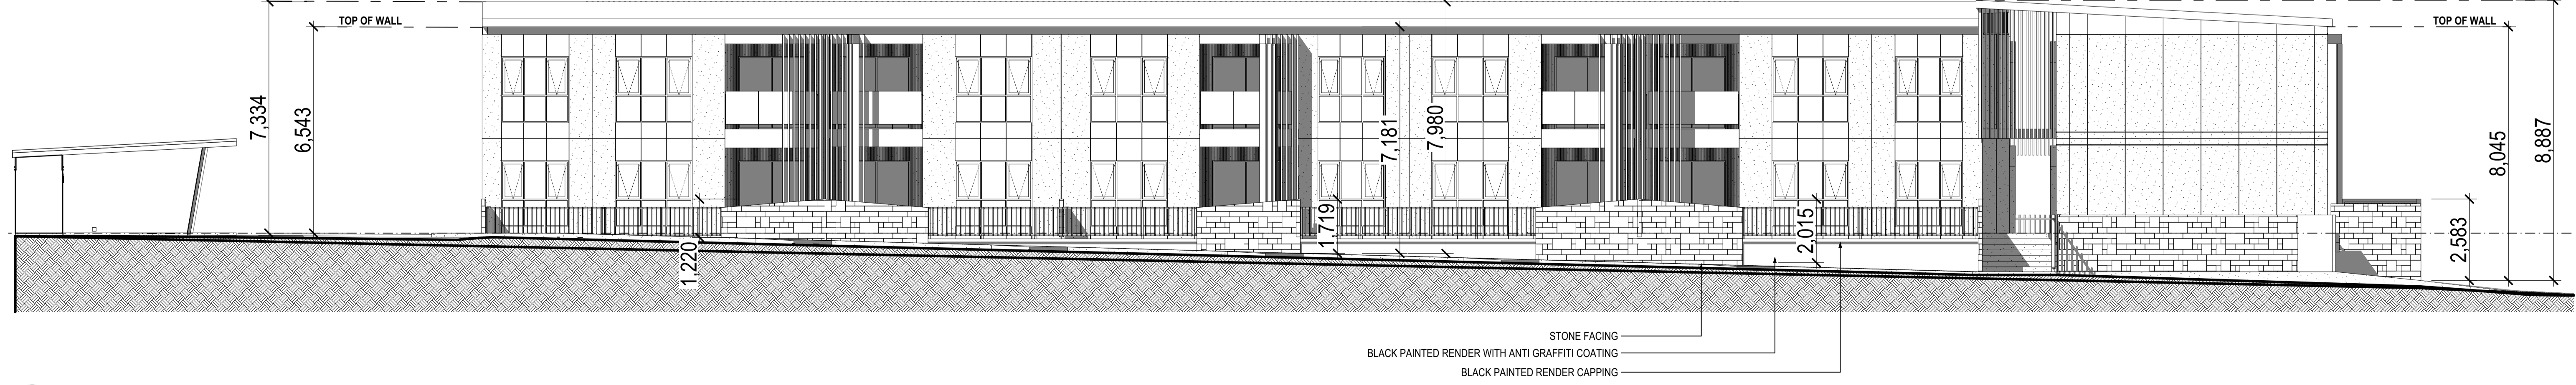

**4 EAST ELEVATION**  
#LayID Scale 1:100

1. ALL LEVELS, DIMENSIONS, POSITIONS & HEIGHTS TO BE CHECKED & VERIFIED ON SITE BEFORE COMMENCEMENT OF BUILDING WORKS.
2. FIGURED DIMENSIONS ARE TO BE TAKEN, DO NOT SCALE OFF DRAWINGS.
3. ALL ARCHITECTURAL DRAWINGS TO BE READ IN CONJUNCTION WITH SPECIFICATIONS & ALL OTHER RELEVANT ENGINEERING DRAWINGS FROM STRUCTURAL ELECTRICAL, HYDRAULIC & MECHANICAL.
4. ANY DISCREPANCIES TO BE REPORTED TO THE AUTHOR BEFORE ACTION IS TAKEN.
5. REFER TO STRUCTURAL ENGINEERS DRAWINGS FOR ALL STRUCTURAL WORKS.
6. LARGE SCALE DRAWINGS TO SUPERCEDE SMALL SCALE DRAWINGS.

REV	ITEM	DATE
A	REVIEW	27/11/24
B	REVIEW	29/11/24
C	D.A SUBMISSION	15/05/25
E	LAYOUT DESIGN	11/12/25
F	LAYOUT DESIGN	25/02/26
G	DA AMENDMENT	03/03/26

REV	ITEM	DATE

CONCEPT	01/12/2024	1:100
PROJECT No.	570	
STATUS	A 104	
DATE		
DWG No.	G	
REV. No.		