



AMENDMENTS TABLE			
VERSION	AMENDMENT	AUTHORISED BY	DATE

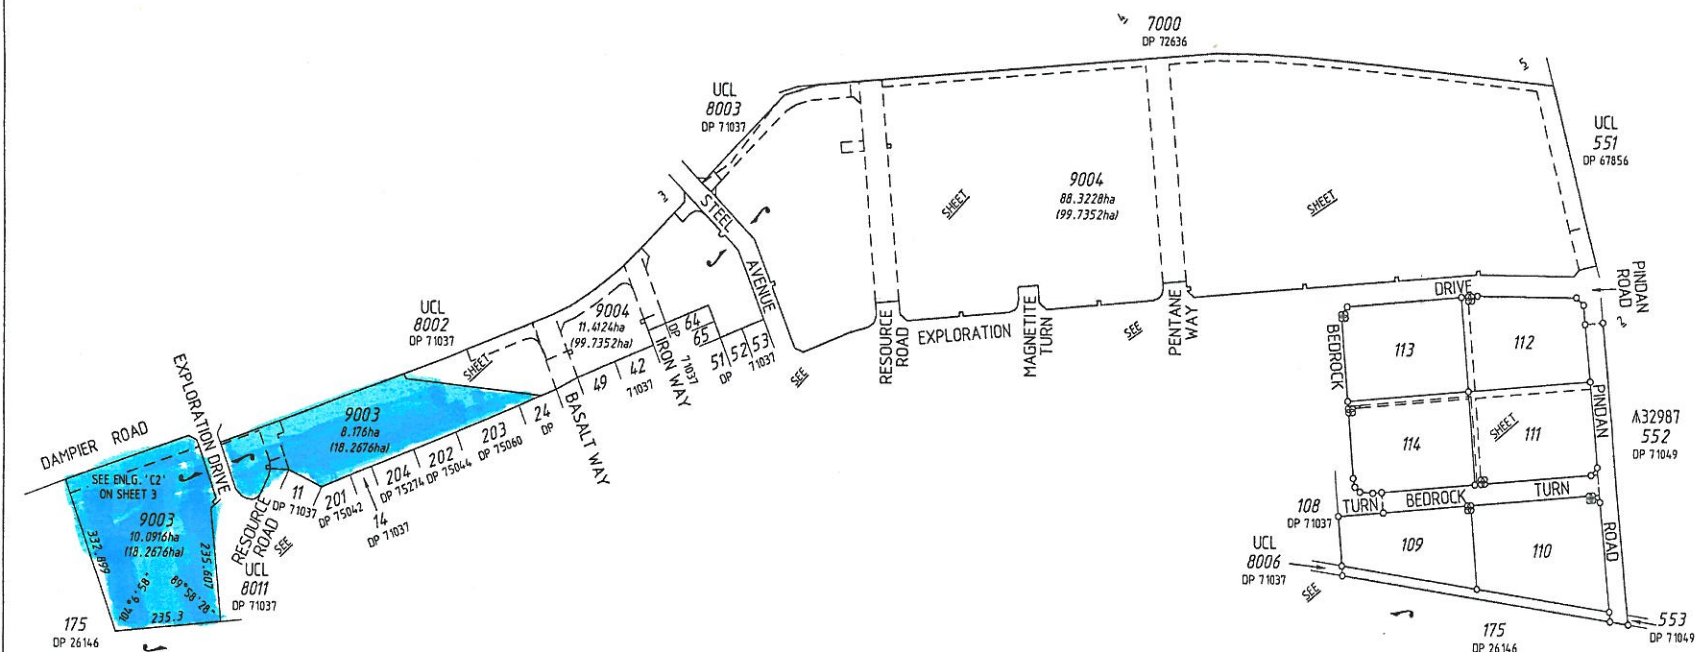

INTERESTS AND NOTIFICATIONS

SUBJECT	PURPOSE	STATUTORY REFERENCE	ORIGIN	LAND BURDENED	BENEFIT TO	COMMENTS
33b	EASEMENT (Sewerage)	SEC 167 OF THE P. & D. ACT REG 33 (b)	DP 71037	LOT 9003	WATER CORPORATION	
33b.8	EASEMENT (Water Supply)	SEC 167 OF THE P. & D. ACT REG 33 (b)	DP 71037	LOT 9003	WATER CORPORATION	
33c.3	EASEMENT (Electricity Supply)	SEC 167 OF THE P. & D. ACT REG 33 (c)	DP 71037	LOT 9003	REGIONAL POWER CORPORATION	
33a	EASEMENT (Drainage)	ENERGY OPERATORS (POWERS) ACT 1979	DOC L800235	LOT 9003	REGIONAL POWER CORPORATION	
33a.1, 33a.2	EASEMENT (Drainage)	SEC 167 OF THE P. & D. ACT REG 33 (a)	DP 71037	LOT 9004	SHIRE OF ROEBOURNE	
33b.1, 33b.6	EASEMENT (Sewerage)	SEC 167 OF THE P. & D. ACT REG 33 (b)	DP 71037	LOT 9004	WATER CORPORATION	
33b.7	EASEMENT (Sewerage)	SEC 167 OF THE P. & D. ACT REG 33 (b)	DP 71037	LOT 114	WATER CORPORATION	
33b.4, 33b.9	EASEMENT (Water Supply)	SEC 167 OF THE P. & D. ACT REG 33 (b)	DP 71037	LOT 9004	WATER CORPORATION	
33b.10, 33b.11	EASEMENT (Water Supply)	SEC 167 OF THE P. & D. ACT REG 33 (b)	DP 71037	LOT 9004	WATER CORPORATION	
33c.1, 33c.2, 33c.4	EASEMENT (Electricity Supply)	SEC 167 OF THE P. & D. ACT REG 33 (c)	DP 71037	LOT 9004	REGIONAL POWER CORPORATION	
33d	EASEMENT	ENERGY OPERATORS (POWERS) ACT 1979	DOC L800234	LOT 9004	REGIONAL POWER CORPORATION	
33a.3	EASEMENT (Drainage)	SEC 167 OF THE P. & D. ACT REG 33 (a)	THIS PLAN	LOTS 111, 112, 114	SHIRE OF ROEBOURNE	
33b.2	EASEMENT (Sewerage)	SEC 167 OF THE P. & D. ACT REG 33 (b)	THIS PLAN	LOTS 111, 114	WATER CORPORATION	
LOT 8010	RESERVE FOR DRAINAGE	VESTS IN THE CROWN UNDER SEC 152 OF THE P & D ACT	THIS PLAN			
	NOTIFICATION	SEC 70A OF THE TLA	DOC	LOTS 109-114		ACCESS ARRANGEMENTS
	NOTIFICATION	SEC 70A OF THE TLA	DOC	LOTS 109-114		ACCESS TO LANDFILL & WASTE DISPOSAL

SPECIAL SURVEY AREA SUBDIVISION

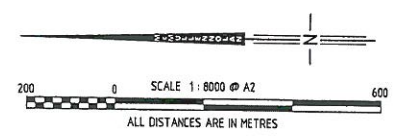

SURVEY CARRIED OUT UNDER REG 26A SPECIAL SURVEY AREA GUIDELINES SEE SHEETS FOR SURVEY INFORMATION


ALL BOUNDARY / CORNER SURVEY MARKS SHOWN ON THIS SHEET ARE INDICATIVE ONLY. USE ONLY THE SURVEY SHEET/S WHEN DETERMINING THE TRUE FINAL POSITION AND TYPE OF ALL SURVEY MARKS PLACED PERTAINING TO THIS PLAN.

FORMER TENURE TABLE

LOT	FORMER TENURE	ON PLAN / DIAGRAM	TITLE
9003	PT LOT 9001	DP 71037	2782-964
111-114, 9004	PT LOT 9002	DP 72636	2791-383
109, 110	PT LOT 9001	DP 71037	2782-964
	PT LOT 9002	DP 72636	2791-383

TYPE FREEHOLD	
PURPOSE SUBDIVISION	
PLAN OF LOTS 109-114, 8010, 9003, 9004 ROADS AND EASEMENTS	
DISTRICT TOWNSITE KARRATHA	S.S.A. YES
R.D.L. FILE No. LOCALITY GAP RIDGE LOCAL AUTHORITY SHIRE OF ROEBOURNE	FORMER TENURE SEE FORMER TENURE TABLE
FIELD BOOK 113876	ON INDEX SEE SMARTPLAN
SURVEYOR'S CERTIFICATE - Reg 54 I, Mark P. MARIOTTI, hereby certify that this plan is accurate and is a correct representation of the - (a) 'survey, and/or (b) 'calculations from measurements, (delete if inapplicable), undertaken for the purposes of this plan and that it complies with the relevant written law in relation to which it is lodged. Mark P Mariotti 2012.12.04 12:45:18 +08'00' Date	
McMULLENNOLAN GROUP Surveying Excellence PO Box 3248, Success, W.A. 6964 Tel: (08) 9416 1300 Fax: (08) 9416 1500 Email: info@mcmullenolan.com.au MNG Ref: 95616dp-075b Stage 3 - DP75061.CSD	
SCALE: 1:8000 at A2 ALL DISTANCES ARE IN METRES	LOGGED DATE: 5-Dec-12 FEE PAID: \$770.00 ASSESS NO.: 11842058 TYPE OF VALIDATION FULL ADJ.: G. Singleton LEGAL COPIES: 1 COPIES: Trim APPROVED BY WESTERN AUSTRALIAN PLANNING COMMISSION 140884 Delegated under Sec 18 P & D Act 2005 DATE
IN ORDER FOR DEALINGS SUBJECT TO 'Sections 152, 167 & 168(1) & (2) P & D Act & 'Section 70A T.L.A. FOR INSPECTOR OF PLANS & SURVEYS / AUTHORIZED LAND OFFICER DATE	
APPROVED REG26A (4) INSPECTOR OF PLANS & SURVEYS / AUTHORIZED LAND OFFICER DATE	
Landgate Western Australian Land Information Authority	
DEPOSITED PLAN 75061 SHEET 01 OF 05 SHEETS VERSION 1	

AMENDMENTS TABLE			
VERSION	AMENDMENT	AUTHORISED BY	DATE

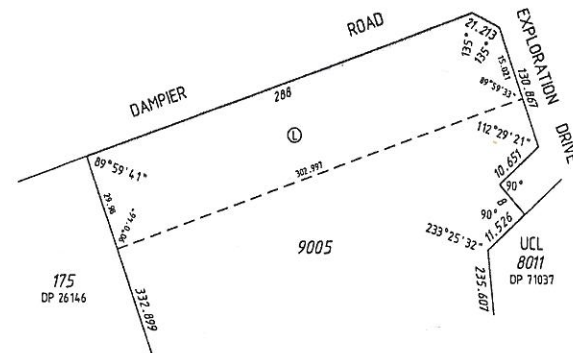

ENLARGEMENT 'A1'  
NOT TO SCALE

INTERESTS AND NOTIFICATIONS

SUBJECT	PURPOSE	STATUTORY REFERENCE	ORIGIN	LAND BURDENED	BENEFIT TO	COMMENTS
33c	EASEMENT (Sewerage)	SEC 167 OF THE P. & D. ACT REG 33 (b)	DP 71037	LOT 9	WATER CORPORATION	
①	EASEMENT	ENERGY OPERATORS (POWERS) ACT 1979	DOC L800235	LOT 9005	REGIONAL POWER CORPORATION	
33a 1, 33a 2	EASEMENT (Drainage)	SEC 167 OF THE P. & D. ACT REG 33 (a)	DP 71037	LOT 9006	SHIRE OF ROEBOURNE	
33b 1, 33b 6	EASEMENT (Sewerage)	SEC 167 OF THE P. & D. ACT REG 33 (b)	DP 71037	LOT 9006	WATER CORPORATION	
33b 4, 33b 9, 33b 10, 33b 11	EASEMENT (Water Supply)	SEC 167 OF THE P. & D. ACT REG 33 (b)	DP 71037	LOT 9006	WATER CORPORATION	
33c 2, 33c 4	EASEMENT (Electricity Supply)	SEC 167 OF THE P. & D. ACT REG 33 (c)	DP 71037	LOT 9006	REGIONAL POWER CORPORATION	
②	EASEMENT	ENERGY OPERATORS (POWERS) ACT 1979	DOC L800234	LOT 9006	REGIONAL POWER CORPORATION	
NOTIFICATION		SEC 70A OF THE TLA	DOC	ALL LOTS EXCEPT 1002, 9005 & 9006		ACCESS ARRANGEMENTS
NOTIFICATION		SEC 70A OF THE TLA	DOC	ALL LOTS EXCEPT 1002, 9005 & 9006		ACCESS TO LANDFILL & WASTE DISPOSAL

SPECIAL  
SURVEY AREA  
SUBDIVISION

SURVEY CARRIED OUT UNDER REG 26A  
SPECIAL SURVEY AREA GUIDELINES  
SEE SHEETS ..... FOR SURVEY INFORMATION

ALL BOUNDARY / CORNER SURVEY MARKS  
SHOWN ON THIS SHEET ARE INDICATIVE ONLY.  
USE ONLY THE SURVEY SHEET/S WHEN DETERMINING  
THE TRUE FINAL POSITION AND TYPE OF ALL SURVEY  
MARKS PLACED PERTAINING TO THIS PLAN.

FORMER TENURE TABLE

LOTS	FORMER TENURE	ON PLAN / DIAGRAM	TITLE
9006	PT LOT 9004	DP 75061	
9, 33, 35-37, 9005	PT LOT 9003	DP 75061	
29-31, 1002, 2000	PT LOT 9003	DP 75061	
	PT LOT 9004	DP 75061	


TYPE FREEHOLD		
PURPOSE SUBDIVISION		
PLAN OF		
LOTS 9, 29-31, 33, 35-37, 1002, 2000, 9005, 9006 AND ROADS		
DISTRICT TOWNSITE	DE WITT KARRATHA	S. S. A. YES
R.D.L. FILE No.	FORMER TENURE	
LOCALITY	SEE FORMER TENURE TABLE	
LOCAL AUTHORITY	SHIRE OF ROEBOURNE	
FIELD BOOK 113976	ON INDEX SEE SHARTPLAN	
SURVEYOR'S CERTIFICATE - Reg 54		
I, Mark P. MARIOTTI, hereby certify that this plan is accurate and is a correct representation of the - (a) "survey; and/or (b) "calculations from measurements, if details of topographical, undertaken for the purposes of this plan and that it complies with the relevant written laws in relation to which it is lodged.		
Mark P. Mariotti 2012.12.04 12:48:18 +08'00'		
Licensed Surveyor Date		
McMULLENNOLAN GROUP Surveying Excellence PO Box 3326, Success, W.A. 6284 Telephone: (08) 6436 1399 Facsimile: (08) 6436 1500 Email: info@mcmlennolan.com.au		
SCALE: 1:8000 at A2 ALL DISTANCES ARE IN METRES		
MNG Ref: 95616dp-076b Stage 4 - DP75062.CSD		
LODGED 5-Dec-12 DATE: 5-Dec-12 FEE PAID: \$1034.00 ADDRESS: 11842798 Trim		
TYPE OF VALIDATION FULL ASSESSMENT: 11-Jan-2013 G. Singleton I.S.C.		
APPROVED BY WESTERN AUSTRALIAN PLANNING COMMISSION FILE 140884		
Delegated under Sec 16 P.D. Act 2005 DATE		
SUBJECT TO IN ORDER FOR DEALINGS		
For INSPECTOR OF PLANS & SURVEYS / AUTHORIZED LAND OFFICER DATE		
APPROVED REG26A (4)		
INSPECTOR OF PLANS & SURVEYS / AUTHORIZED LAND OFFICER DATE		
Landgate Western Australian Land Information Authority		
DEPOSITED PLAN 75062		
SHEET 01 OF 04 SHEETS VERSION 1		



AMENDMENTS TABLE

VERSION	AMENDMENT	AUTHORISED BY	DATE

SPECIAL  
SURVEY AREA  
SUBDIVISION

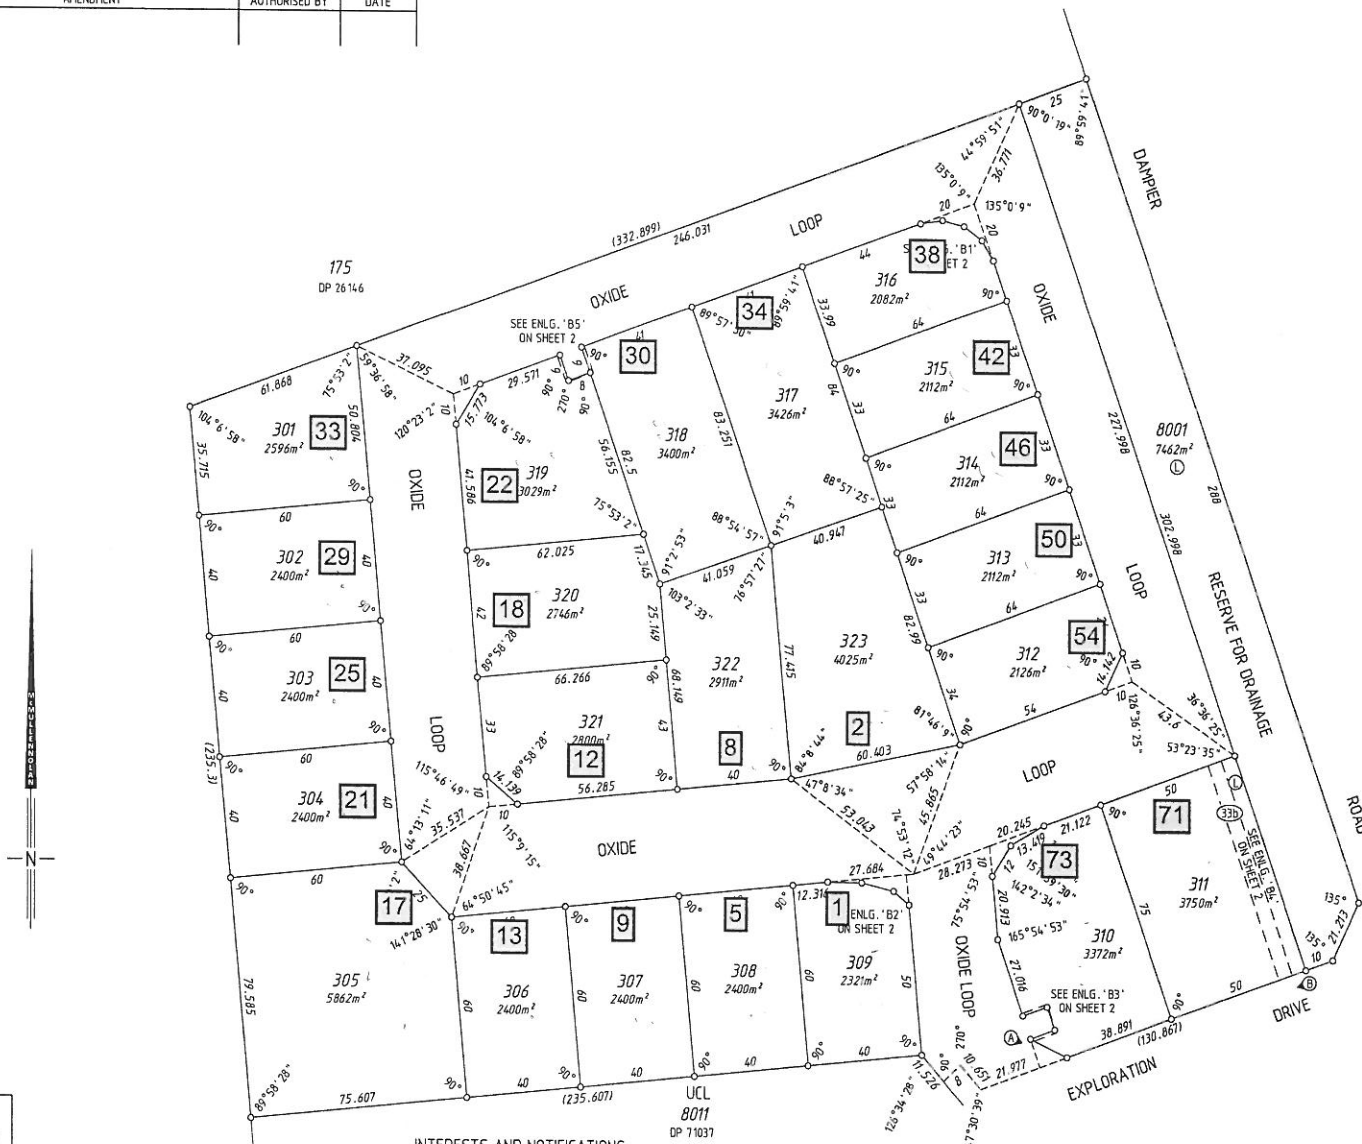

HELD BY LANDGATE  
IN DIGITAL FORM ONLY.

INTERESTS AND NOTIFICATIONS

SUBJECT	PURPOSE	STATUTORY REFERENCE	ORIGIN	LAND BURDENED	BENEFIT TO	COMMENTS
①	EASEMENT	ENERGY OPERATORS (POWERS) ACT 1979	DOC L800235	LOTS 311 & 8001	REGIONAL POWER CORPORATION	
③③	EASEMENT (Sewerage)	SEC 167 OF THE P & D ACT REG 33 (b)	THIS PLAN	LOT 311	WATER CORPORATION	
Ⓐ Ⓑ	COVENANT	SEC 150 OF THE P & D ACT	THIS PLAN	LOTS 310-311	SHIRE OF ROEBOURNE	NO ROAD VEHICLE ACCESS TO/ FROM ADJACENT ROAD
Ⓒ	RESTRICTIVE COVENANT	SEC 129BA OF THE TLA	DOC	LOT 310	REGIONAL POWER CORPORATION	FENCE RESTRICTION
Ⓓ	RESTRICTIVE COVENANT	SEC 129BA OF THE TLA	DOC	LOT 318	REGIONAL POWER CORPORATION	FENCE RESTRICTION
Ⓔ	RESTRICTIVE COVENANT	SEC 129BA OF THE TLA	DOC	LOT 319	REGIONAL POWER CORPORATION	FENCE RESTRICTION
LOT 8001	RESERVE FOR DRAINAGE	VESTS IN THE CROWN UNDER SEC 152 OF THE P & D ACT	THIS PLAN			
	NOTIFICATION	SEC 70A OF THE TLA	DOC	ALL LOTS EXCEPT 8001		ACCESS ARRANGEMENTS
	NOTIFICATION	SEC 70A OF THE TLA	DOC	ALL LOTS EXCEPT 8001		ACCESS TO LANDFILL & WASTE DISPOSAL

SURVEY CARRIED OUT UNDER REG 26A  
SPECIAL SURVEY AREA GUIDELINES  
SEE SHEETS ..... FOR SURVEY INFORMATION

ALL BOUNDARY / CORNER SURVEY MARKS  
SHOWN ON THIS SHEET ARE INDICATIVE ONLY.  
USE ONLY THE SURVEY SHEET/S WHEN DETERMINING  
THE TRUE FINAL POSITION AND TYPE OF ALL SURVEY  
MARKS PLACED PERTAINING TO THIS PLAN.

SCALE 1:1250 @ A2

ALL DISTANCES ARE IN METRES

TYPE	FREEHOLD	
PURPOSE	SUBDIVISION	
PLAN OF	LOTS 301-323, 8001, ROAD, EASEMENTS AND COVENANT	
DISTRICT	DE WITT	S.S.A.
TOWNSITE	KARRATHA	YES
R.D.L. FILE No.	GAP RIDGE	FORMER TENURE
LOCALITY	SHIRE OF ROEBOURNE	LOT 9005 ON DP 75062 C.T.
LOCAL AUTHORITY		A 89978
FIELD BOOK	113876	ON INDEX SEE SHARPLAN
SURVEYOR'S CERTIFICATE - Reg 54		
I, Mark P. Mariotti, hereby certify that this plan is accurate and is a correct representation of the - (a) "survey, and/or (b) "calculations from measurements". I delete if inapplicable, undertaken for the purpose of this plan and that it complies with the relevant written law(s) in relation to which it is lodged.		
Mark P. Mariotti 2013.01.03 13:37:31 +08'00'		
Licensed Surveyor Date		
McMULLENOLAN GROUP Surveying Geomatics PO Box 1426, Subiaco, W.A. 6008 Telephone: (08) 9412 2499 Facsimile: (08) 9412 3199 Email: info@mcmlennolan.com.au		
SCALE: 1:1250 at A2 ALL DISTANCES ARE IN METRES		
MNG Ref: 95616dp-073c Stage 2 - DP72637.CSD		
LODGED DATE: 4-Jan-13	TYPE OF VALIDATION	
FEE PAID: \$1760.00	FULL ACCT. CERTIFIED CORRECT. 15-01-201	
ASSASSIN: 11976595	LEGAL EXPONENT: G.FONG	
	EXPIRY: 12086-2011	
APPROVED BY WESTERN AUSTRALIAN PLANNING COMMISSION FILE 146166 140884		
Delegated under Sec 11 P & D Act 2005 DATE		
IN ORDER FOR DEALINGS		
SUBJECT TO Dealing on Deposited Plan 75062, Sec's 150, 152, 167 & 168(1)(2) of P & D ACT Sec's 70A & 129BA of TLA		
For INSPECTOR OF PLANS & SURVEYS / AUTHORIZED LAND OFFICER DATE		
APPROVED REG26A (4)		
INSPECTOR OF PLANS & SURVEYS / AUTHORIZED LAND OFFICER DATE		
Landgate Western Australian Land Information Authority		
DEPOSITED PLAN 72637		
SHEET 01 OF 02 SHEETS		
VERSION 1		