
ATTACHMENT

9.1.9 Draft Master Plan for Development of the Karratha Learning and Leisure Precinct

Draft Master Plan Concept Drawing

Ordinary Council Meeting Monday 21 September 2009

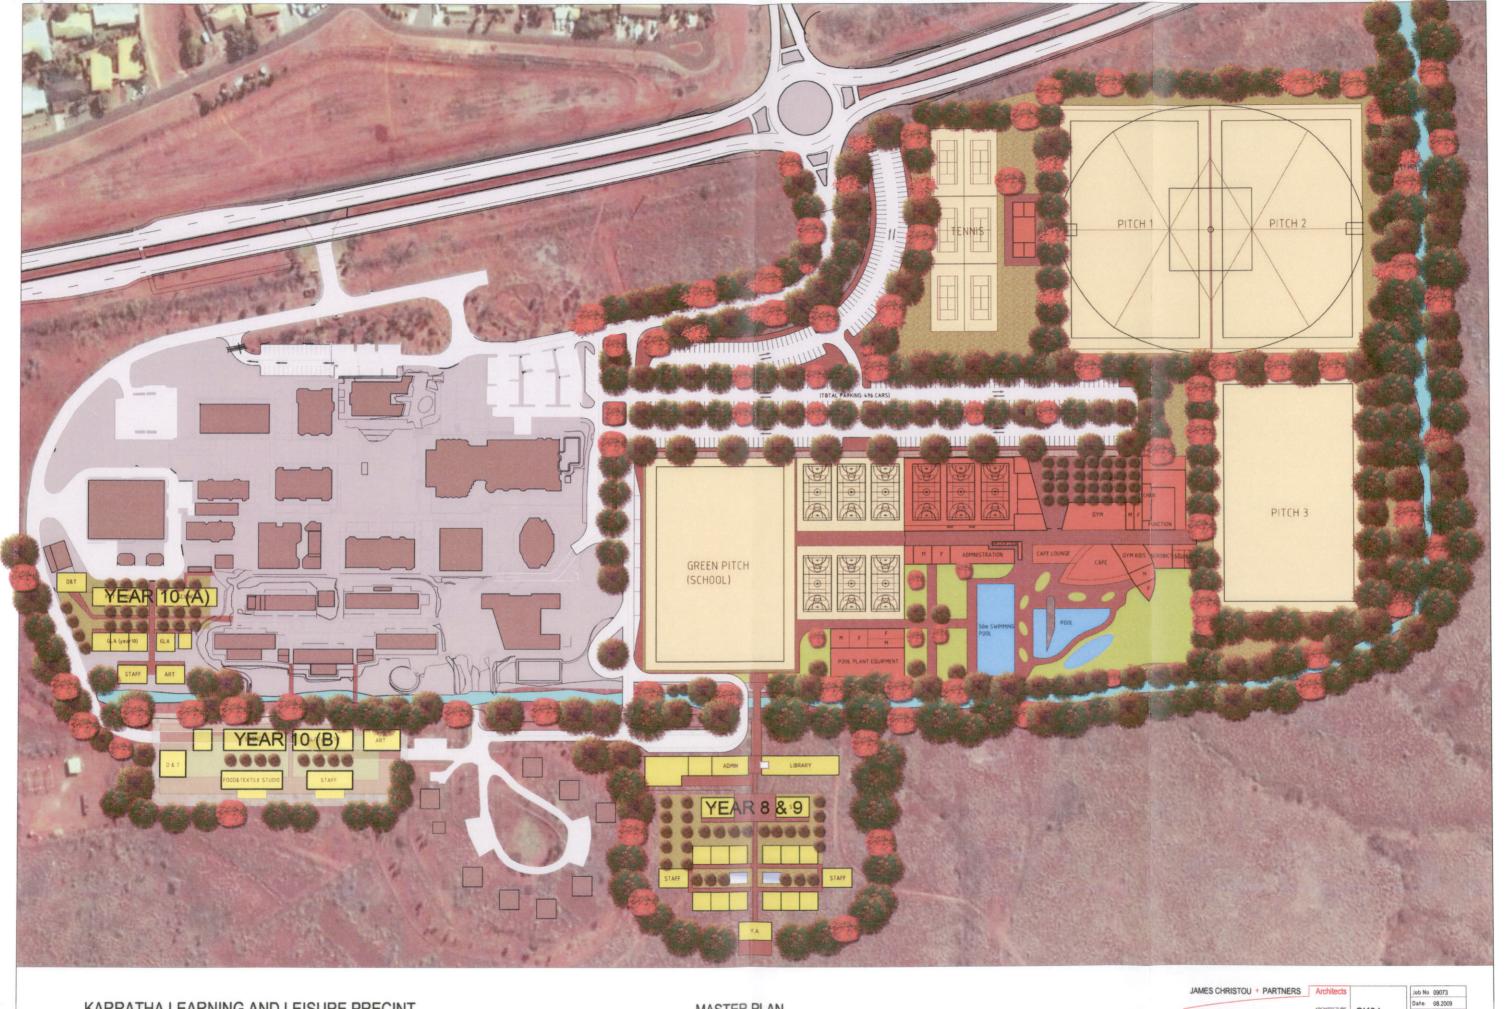

KARRATHA LEARNING AND LEISURE PRECINT MASTER PLAN (OPTION) SPLIT YEAR 8, 9 & 10 RECREATION AND POOL ON SOUTH MASTER PLAN 1:1000 @ A1

24 KINGS PARK ROAD WEST PERTH W.A. 6005 ARCHITECTURE MASTEROLARING ACKNOW 259 177 PHONE - 618 9221 171 FACSIMLE - 618 9324 171 BY ACKNOW SPACE PLANNING

Job No 09073

Date: 08.2009

Rev. A

A.C.N. 009 250 177