
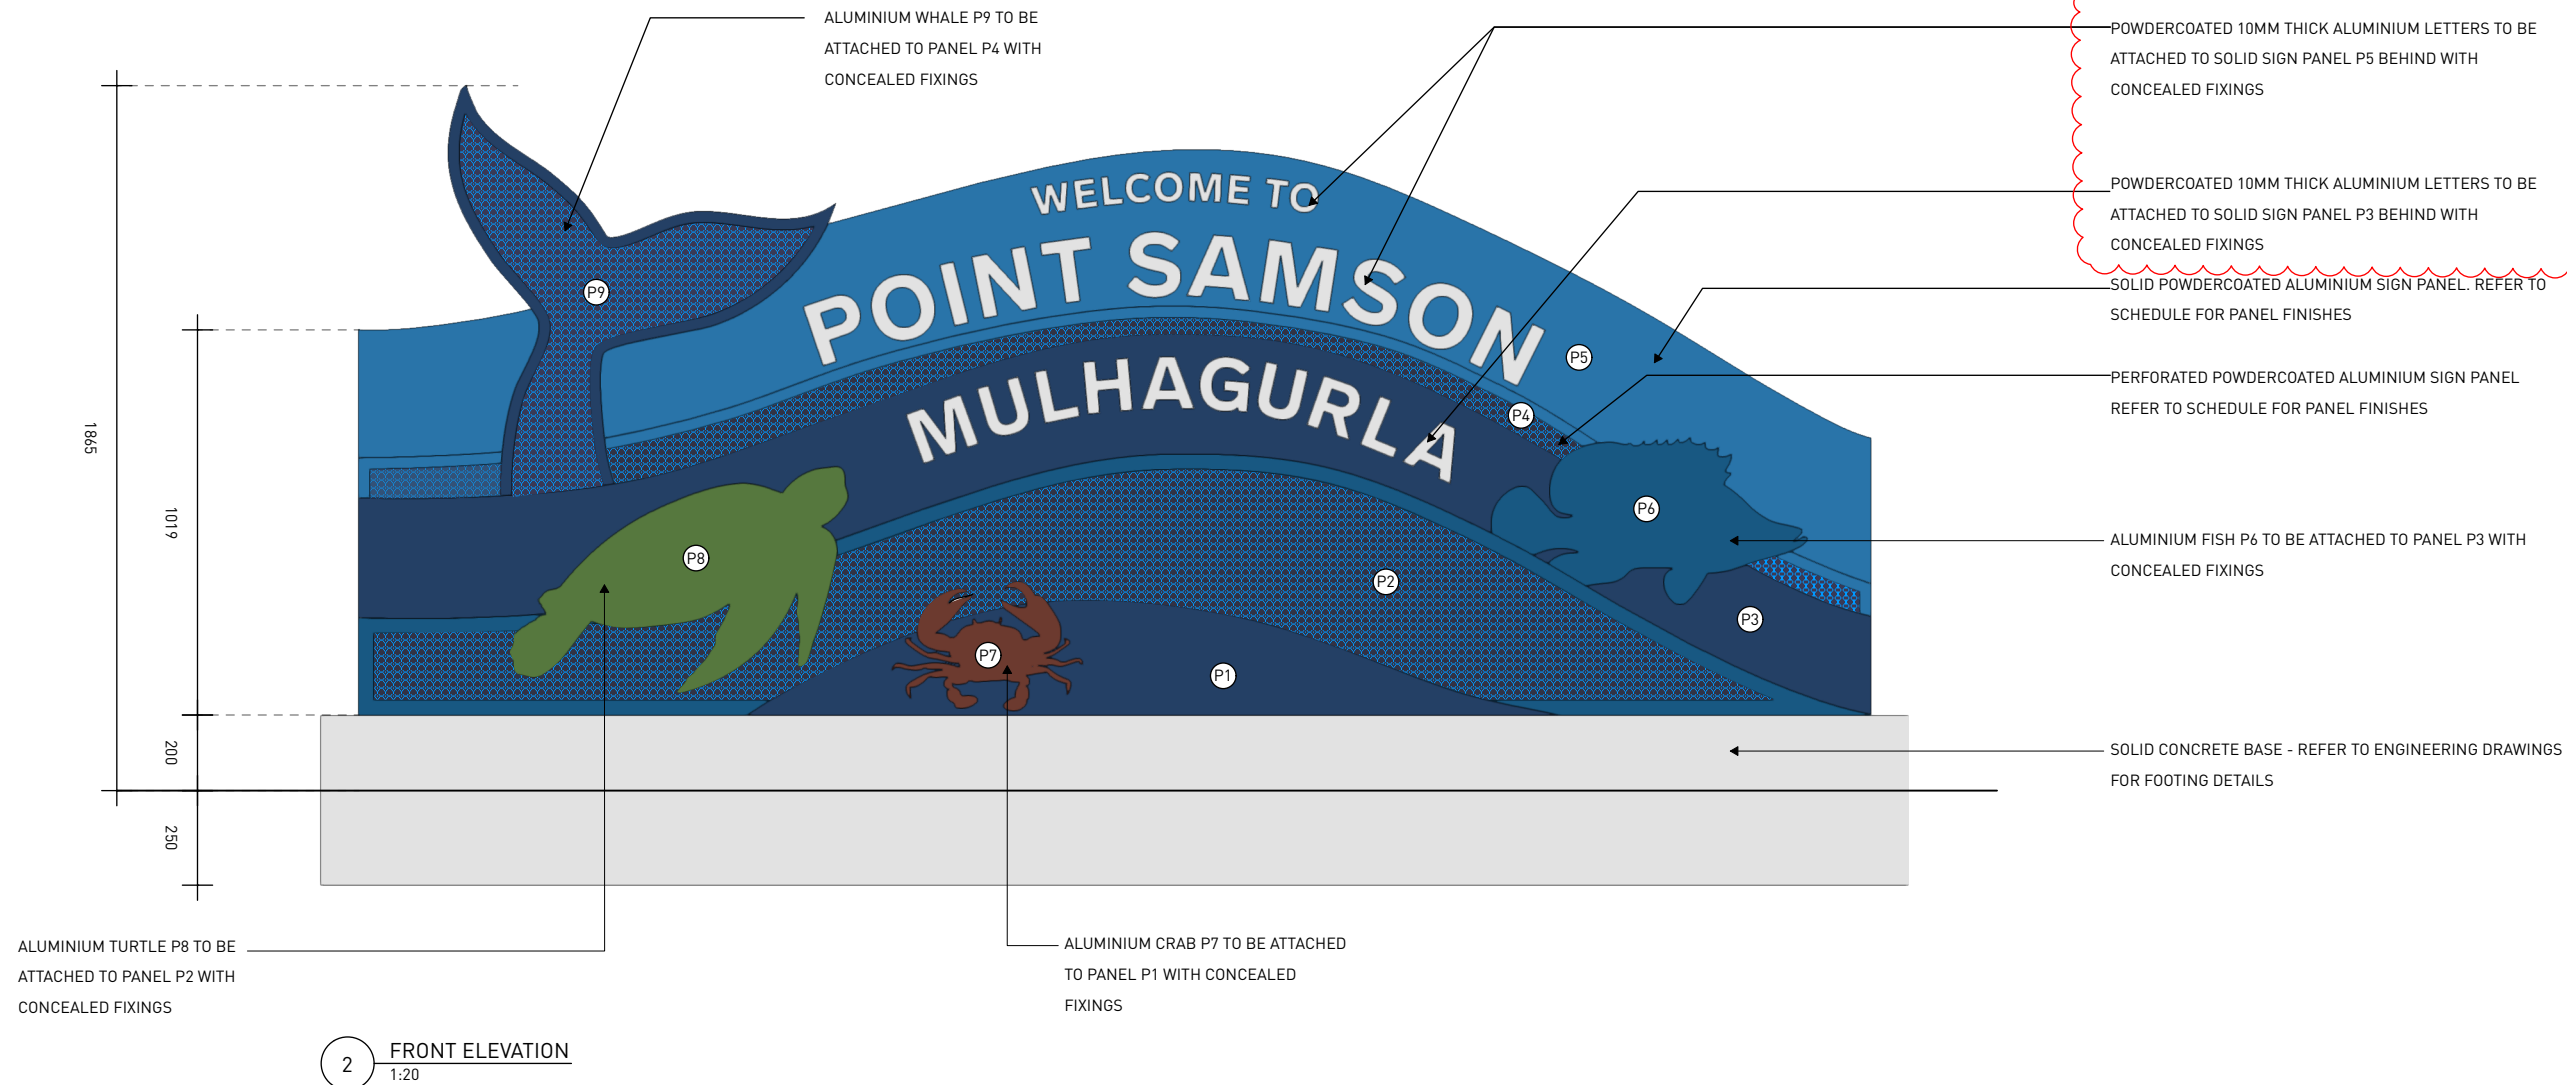


IMPORTANT NOTE:

THIS DRAWING IS TO BE READ IN CONJUNCTION WITH ENGINEERING DRAWINGS. IF DISCREPANCY OCCURS BETWEEN DRAWINGS, PLEASE CONTACT CREATIVE SPACES.

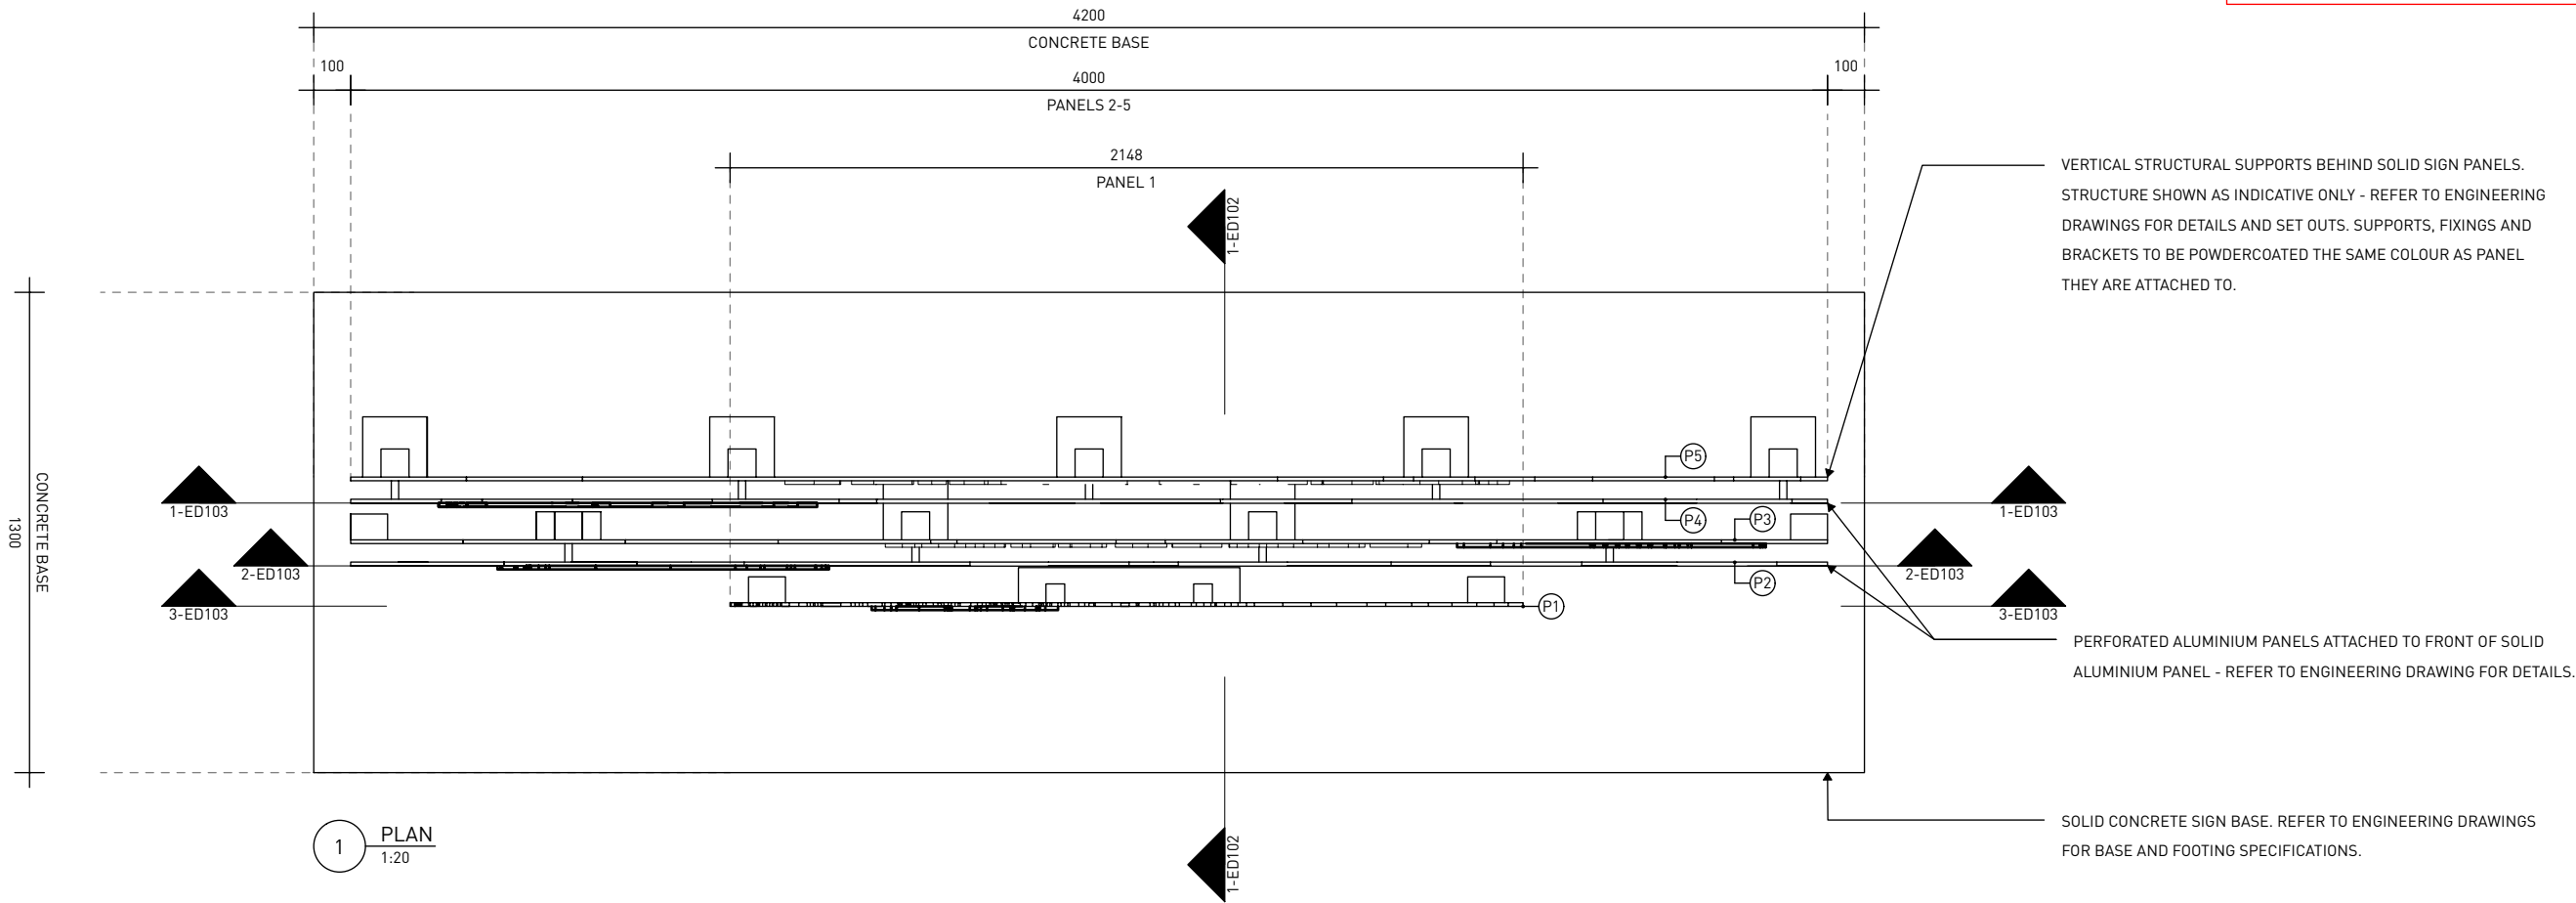

creativespaces.com.au
08 9227 9396
info@creativespaces.com.au
ABN 69 280 911 067
7/1 Almondbury Road
Mount Lawley WA 6050

© Creative Spaces, 2025.
This document and information it contains are the confidential and copyright property of CS and without infringement neither the whole or any extract may be disclosed, loaned, copied or used for manufacture for any purpose without written consent from CS. No liability is accepted for the loss or damage of any cause whatsoever from the use of this drawing.

All dimensions are in millimetres, verify all dimensions on site prior to commencement of works. Do not scale off drawings.

Rev	Date	Description	Status
Rev C	12.01.26	NOTE AMENDED	ED
Rev B	17.12.25	UPDATED AS PER	ED
Rev A	03.12.25	ENGINEERING DWGS FOR ENGINEERING REVIEW	ED

Status:
FOR CONSTRUCTION

Project:
CS1261 POINT SAMSON ENTRY STATEMENT


Drawing Title:
SIGN DRAWING

Date: 28/05/25	Scale @ A3: 1:20	
Project No: CS1261	Designer: ED	Approved:
Revision	Sheet no.	


C ED101

IMPORTANT NOTE:

THIS DRAWING IS TO BE READ IN CONJUNCTION WITH ENGINEERING DRAWINGS. IF DISCREPANCY OCCURS BETWEEN DRAWINGS, PLEASE CONTACT CREATIVE SPACES.

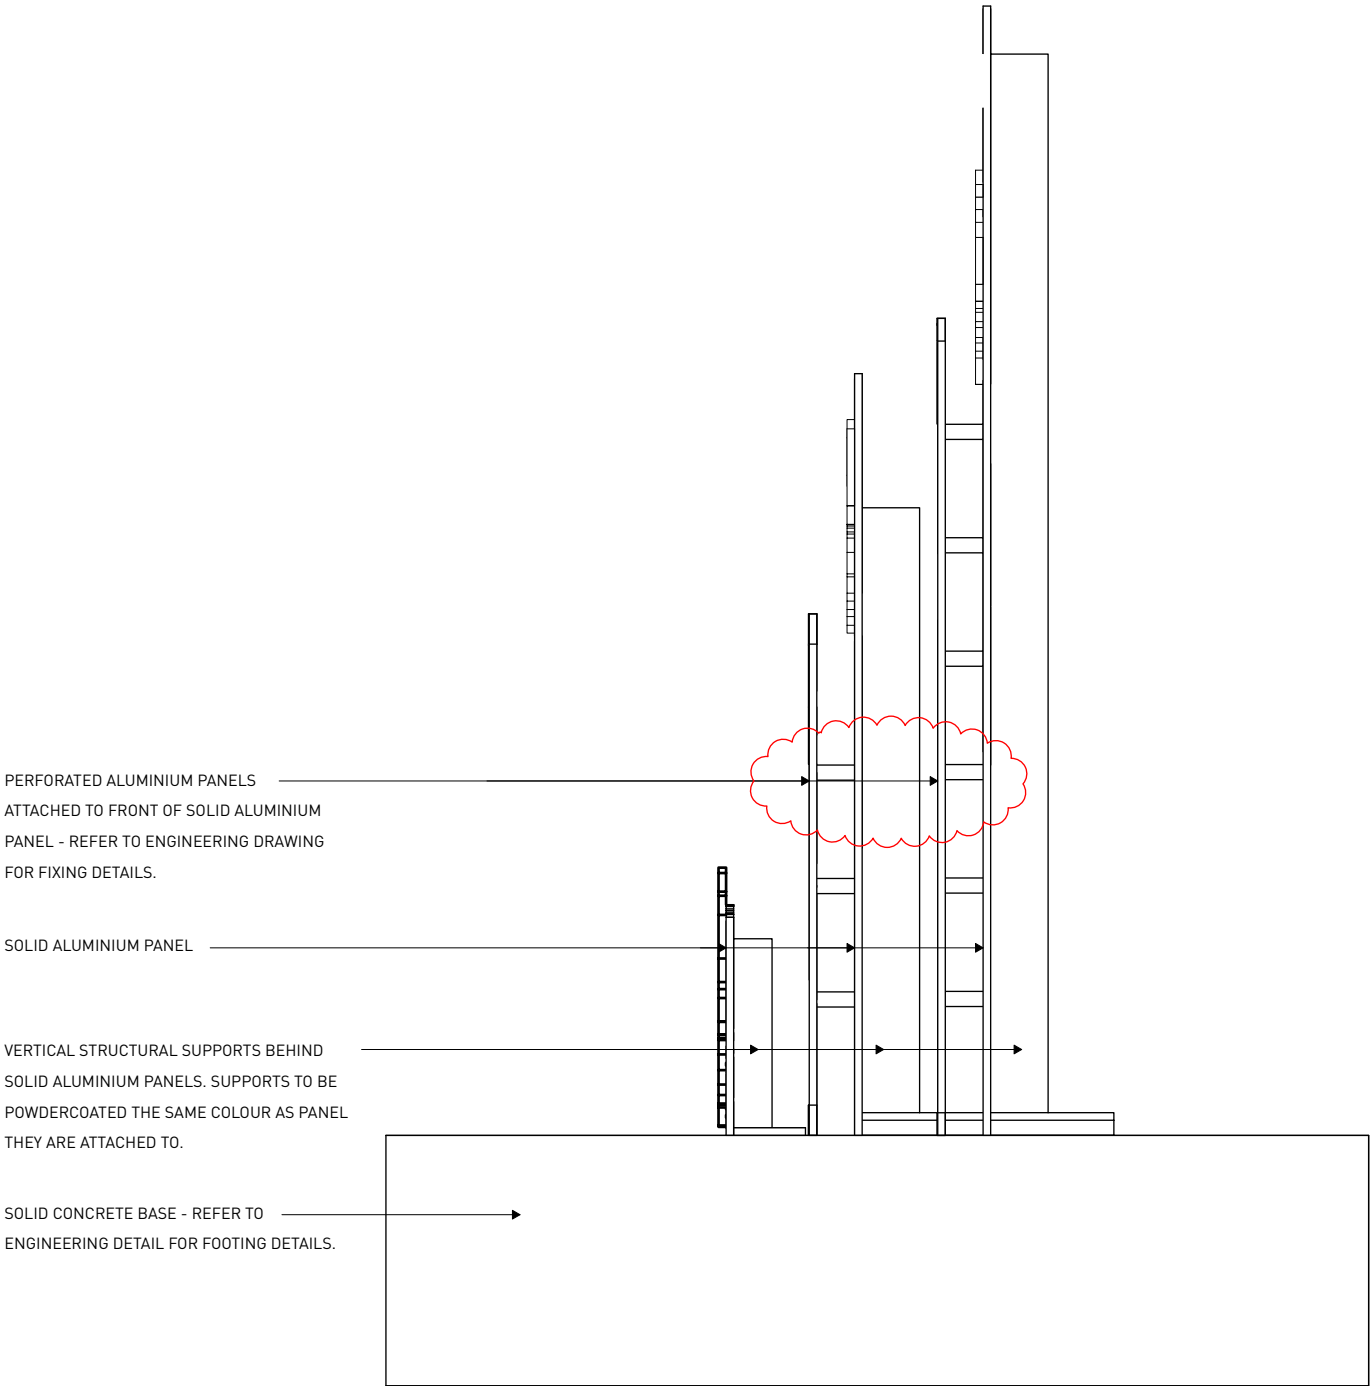

1 SECTION 1
1:10



creativespaces.com.au
08 9227 9396
info@creativespaces.com.au
ABN 69 280 911 067
7/1 Almondbury Road
Mount Lawley WA 6050

© Creative Spaces, 2025.
This document and information it contains are the confidential and copyright property of CS and without infringement neither the whole or any extract may be disclosed, loaned, copied or used for manufacture for any purpose without written consent from CS. No liability is accepted for the loss or damage of any cause whatsoever from the use of this drawing.

All dimensions are in millimetres, verify all dimensions on site prior to commencement of works. Do not scale off drawings.

Rev C	12.01.26	NOTE AMENDED	ED
Rev B	17.12.25	FOR COSTING	ED
Rev A	03.12.25	FOR ENGINEERING	ED
		REVIEW	


Status:
FOR COSTING

Project:
CS1261 POINT SAMSON ENTRY STATEMENT

Drawing Title:
SIGN DRAWING

Date: 28/05/25	Scale @ A3: 1:10	
Project No: CS1261	Designer: ED	Approved:


Revision	Sheet no.
C	ED102

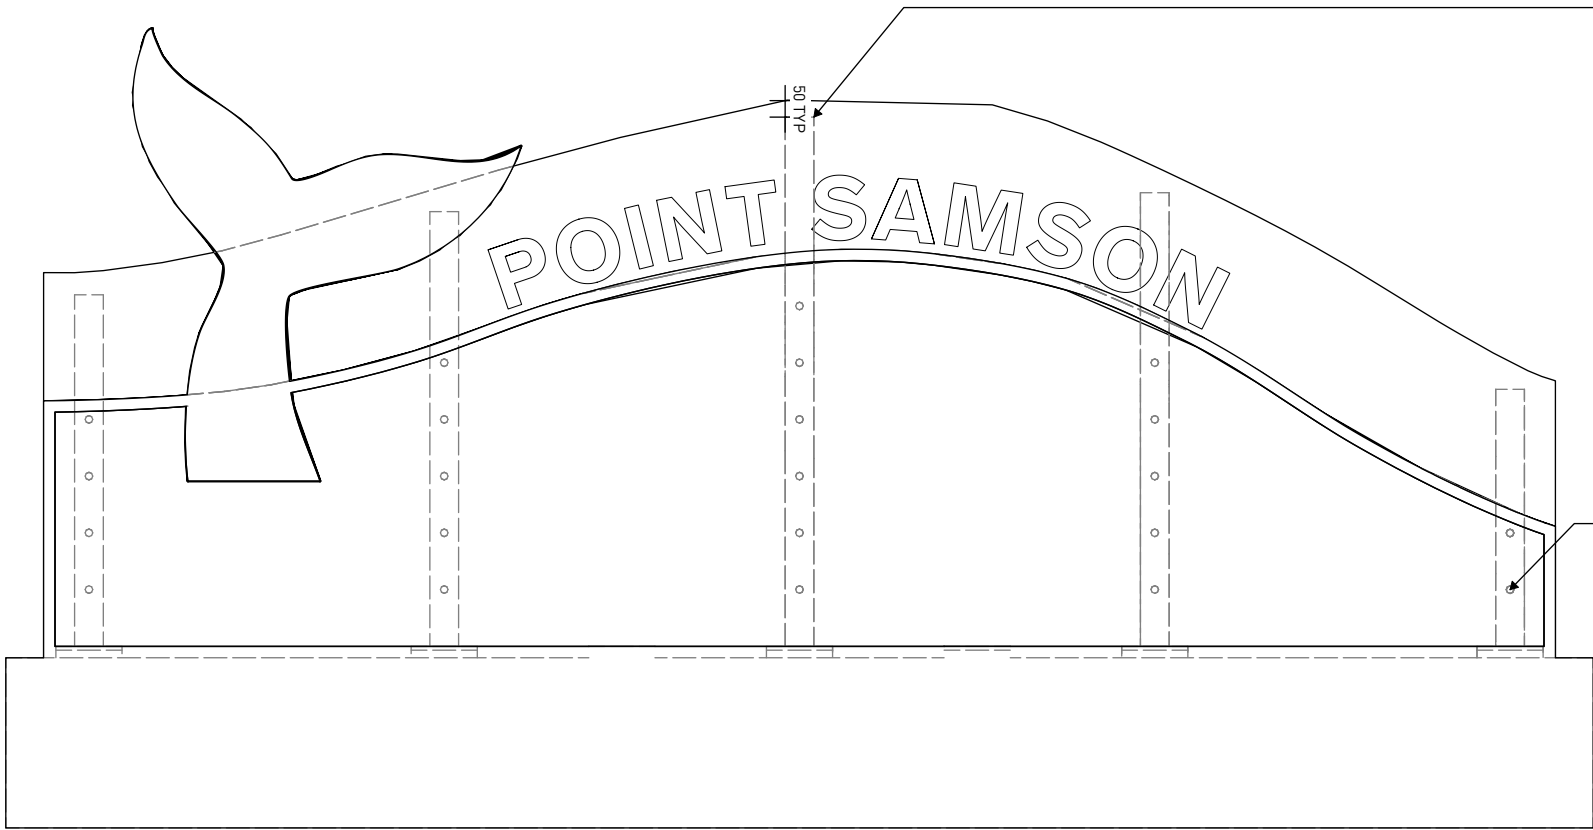

ALL VERTICAL SUPPORTS TO END 50MM BELOW TOP OF PANEL

COUNTERSUNK FIXINGS SET OUT TO ALIGN WITH EXISTING HOLES IN PERFORATED PANEL, APPROXIMATELY @ 150MM CRS. FIXINGS TO BE PAINTED SAME COLOUR AS PERFORATED PANEL.


1 SECTION
1:20

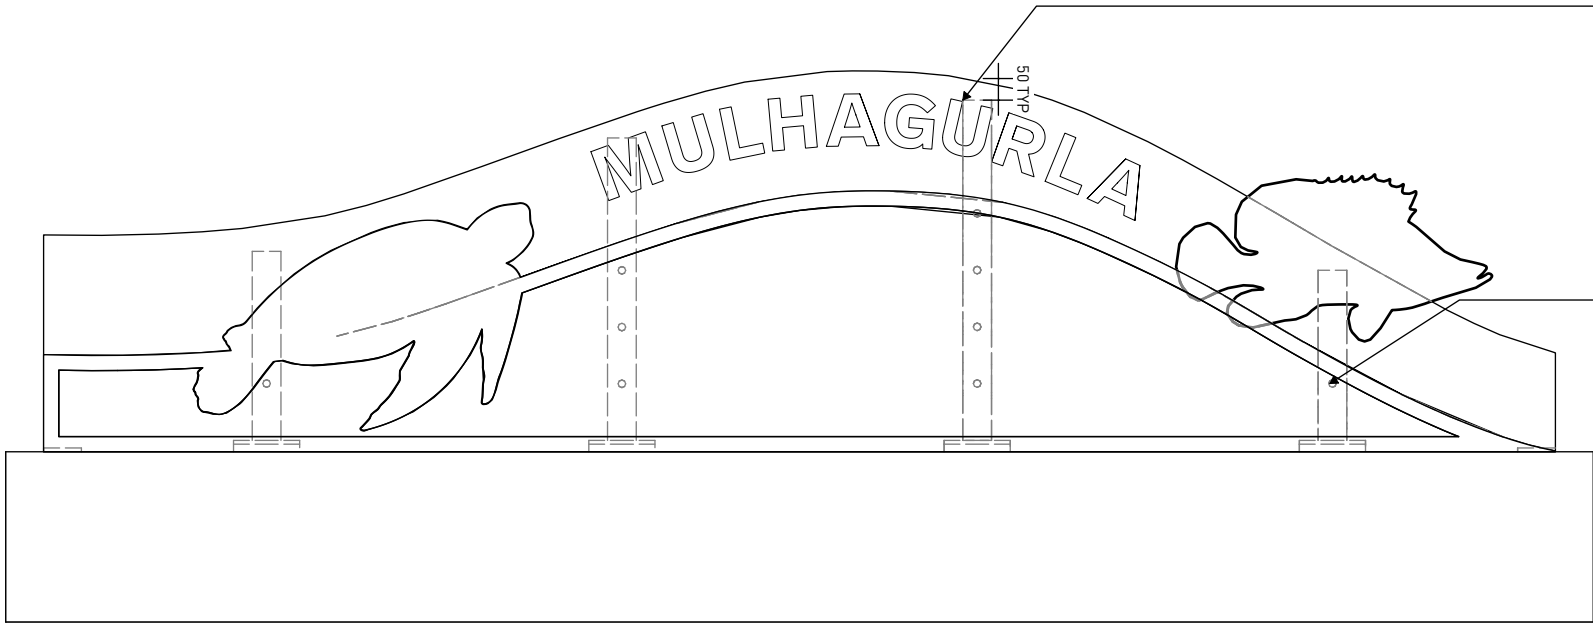

ALL VERTICAL SUPPORTS TO END 50MM BELOW TOP OF PANEL

COUNTERSUNK FIXINGS SET OUT TO ALIGN WITH EXISTING HOLES IN PERFORATED PANEL AT APPROXIMATELY 150MM CRS. FIXINGS TO BE PAINTED SAME COLOUR AS PERFORATED PANEL.

2 SECTION
1:20

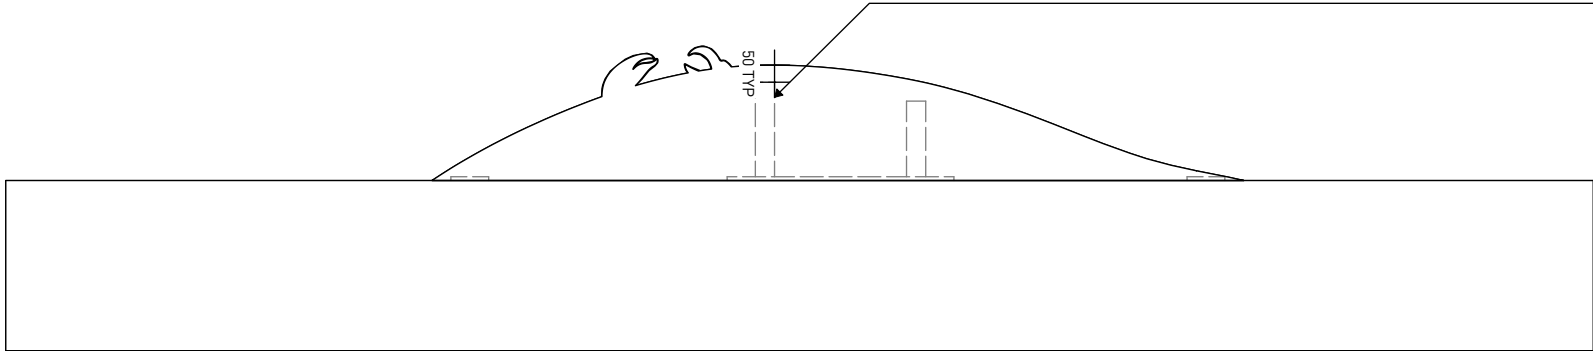

ALL VERTICAL SUPPORTS TO END 50MM BELOW TOP OF PANEL

3 SECTION
1:20

IMPORTANT NOTE:

THIS DRAWING IS TO BE READ IN CONJUNCTION WITH ENGINEERING DRAWINGS. IF DISCREPANCY OCCURS BETWEEN DRAWINGS, PLEASE CONTACT CREATIVE SPACES.



creativespaces.com.au
08 9227 9396
info@creativespaces.com.au
ABN 69 280 911 067
7/1 Almondbury Road
Mount Lawley WA 6050

© Creative Spaces, 2025.

This document and information it contains are the confidential and copyright property of CS and without infringement neither the whole or any extract may be disclosed, loaned, copied or used for manufacture for any purpose without written consent from CS. No liability is accepted for the loss or damage of any cause whatsoever from the use of this drawing.

All dimensions are in millimetres, verify all dimensions on site prior to commencement of works. Do not scale off drawings.

Rev A	17.12.25	FOR COSTING	ED

Status:

FOR COSTING

Project:

CS1261 POINT SAMSON ENTRY STATEMENT

Drawing Title:

SIGN DRAWING

Date:
28/05/25

Scale @ A3:
1:10

Project No:
CS1261

Designer:
ED

Approved:

Revision

Sheet no.

A

ED103