


WORKING HOURS
MON TO SUN - 6AM TO 6PM

IMPLEMENTATION HOURS
24/7
25th SEPT - 21st OCT

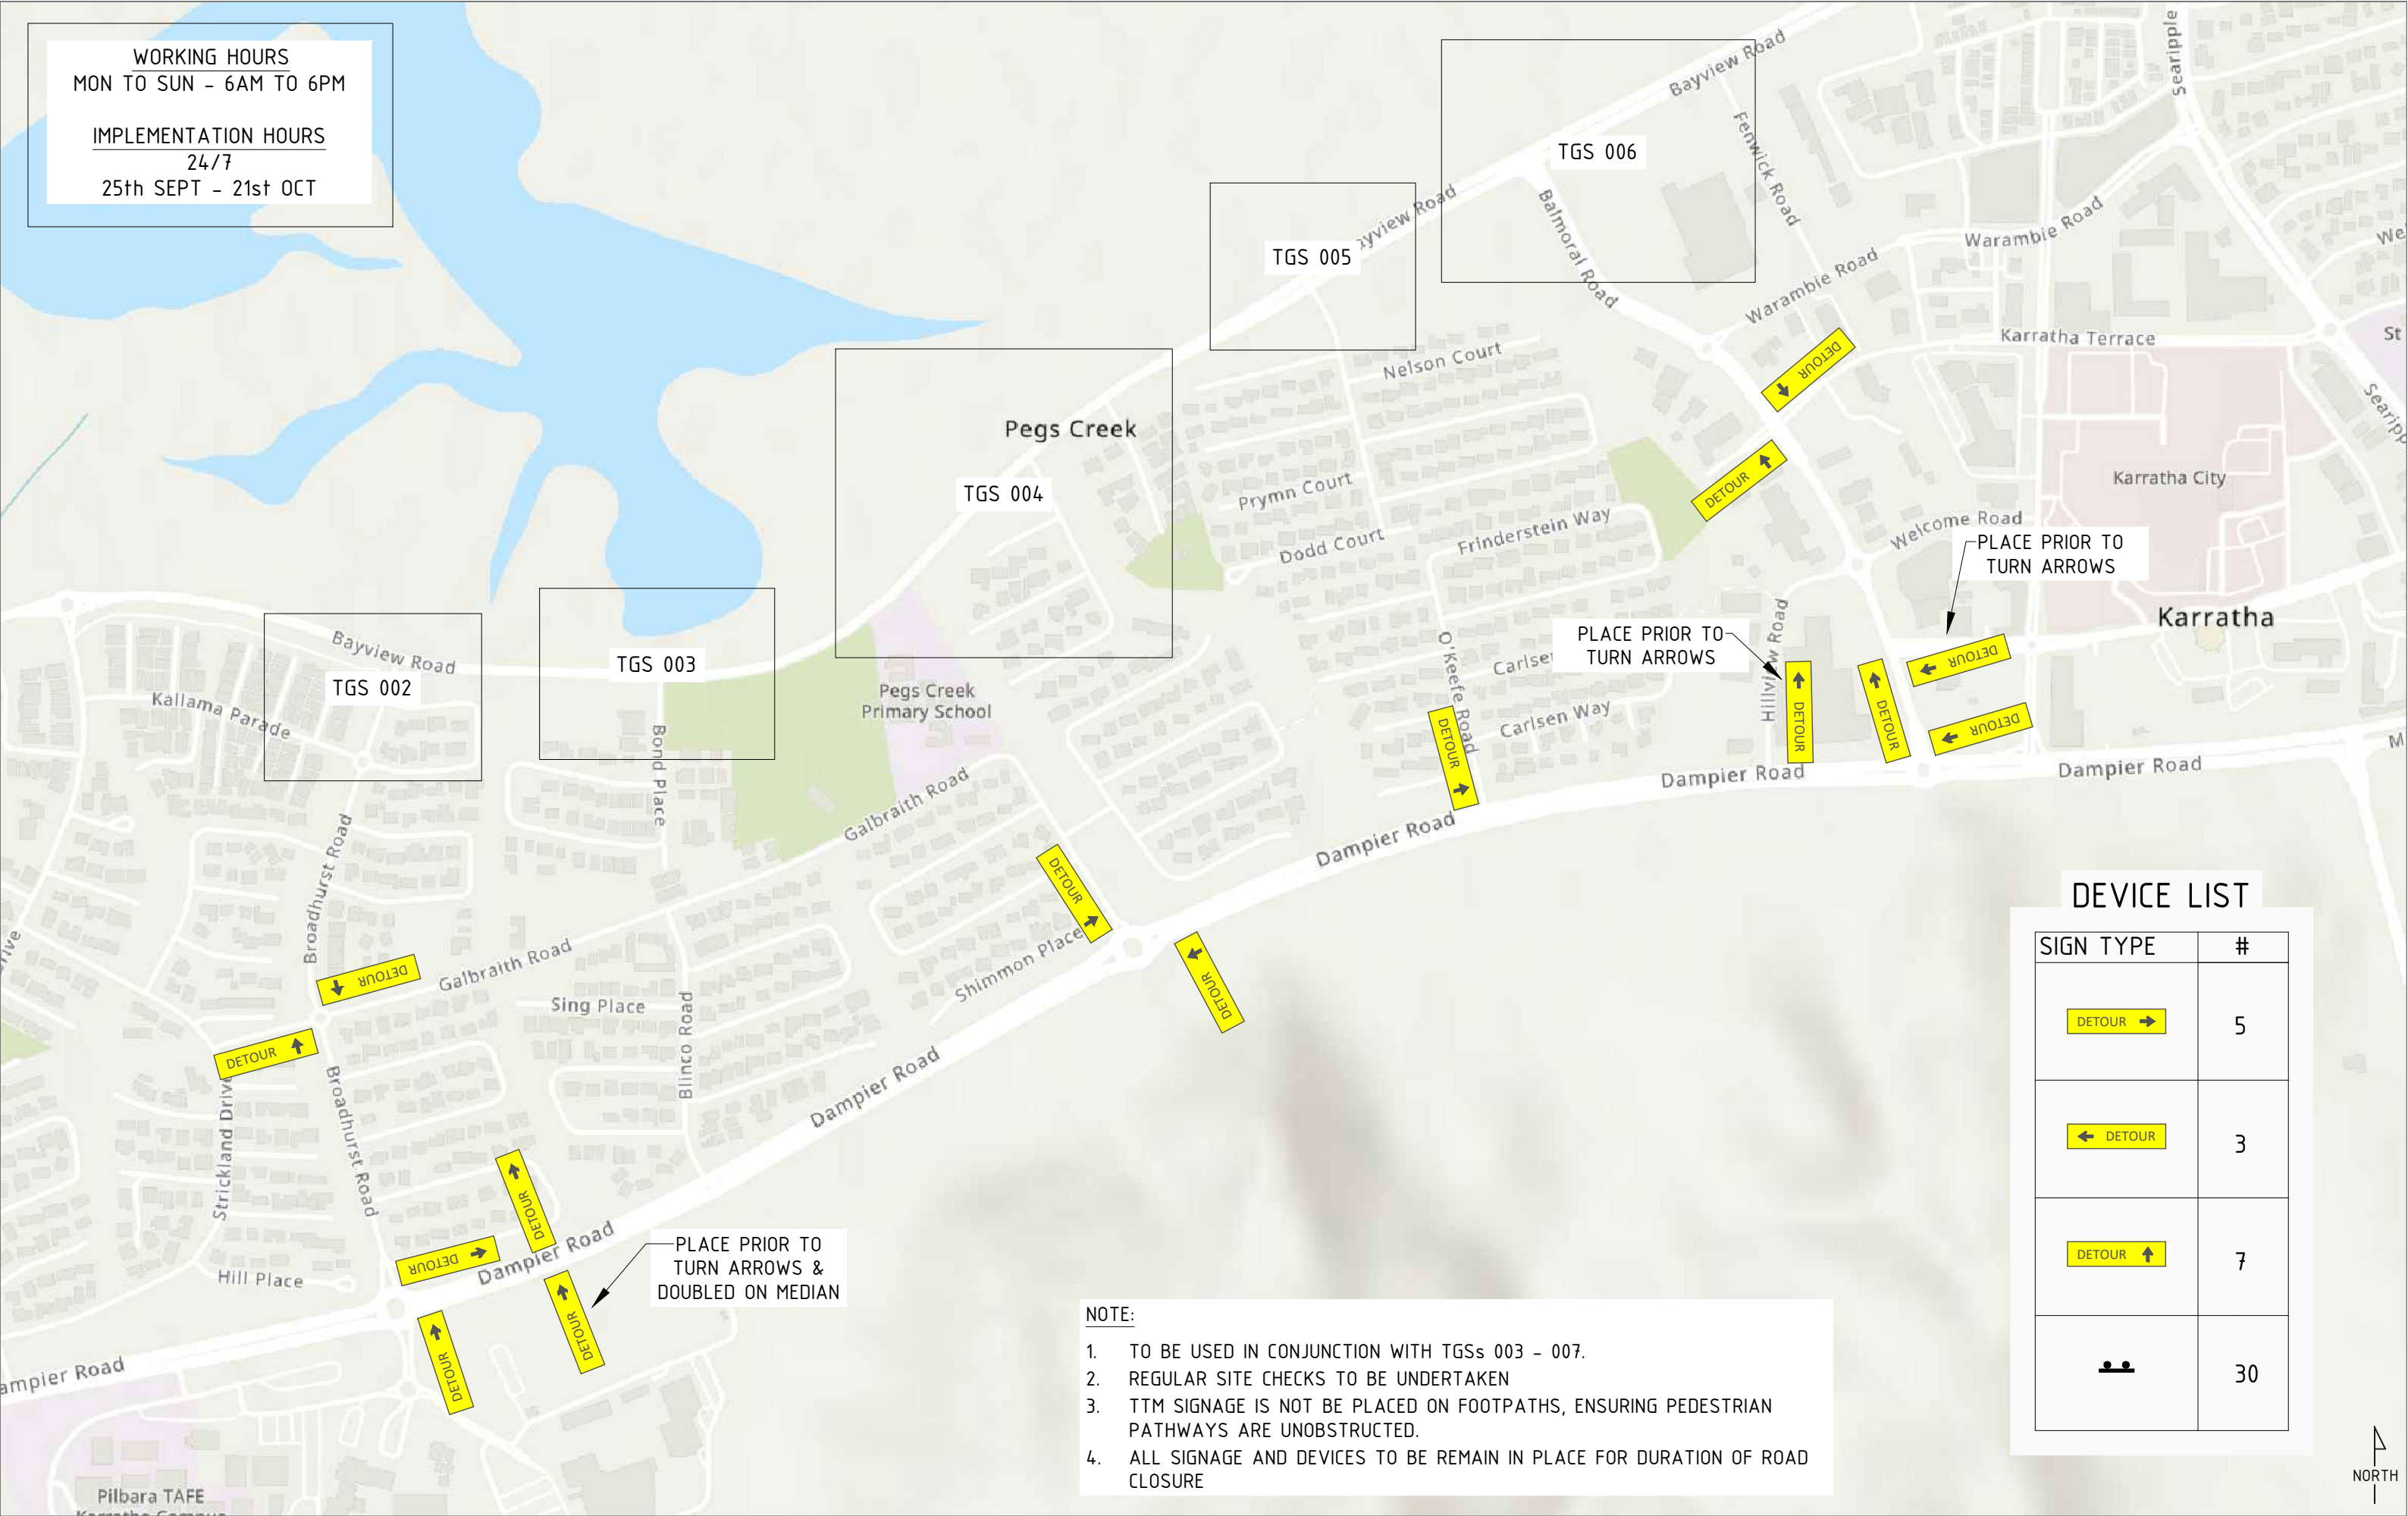

DEVICE LIST

SIGN TYPE	#
	5
	3
	7
	30

- NOTE:
- 1. TO BE USED IN CONJUNCTION WITH TGSs 003 - 007.
 - 2. REGULAR SITE CHECKS TO BE UNDERTAKEN
 - 3. TTM SIGNAGE IS NOT BE PLACED ON FOOTPATHS, ENSURING PEDESTRIAN PATHWAYS ARE UNOBSTRUCTED.
 - 4. ALL SIGNAGE AND DEVICES TO BE REMAIN IN PLACE FOR DURATION OF ROAD CLOSURE

REV	DATE	DESCRIPTION	LEGEND:			DRAWN BY: 	ROBIN MAURICIO AUS AWTM 24-11542-03	TITLE: CULVERT REPLACEMENT WORKS TM SCENARIO 2 - FULL ROAD CLOSURE & DETOUR			SHEET A1
0	13/07/26	ISSUED FOR REVIEW									
1	15/07/26	CHANGES AS PER RTM COMMENTS									
2	13/08/26	DATE CHANGE									
3	31/08/26	DATE CHANGE									
						DESIGNED BY: 	ROBIN MAURICIO AUS AWTM 24-11542-03	LOCATION: BAYVIEW RD/ BROADHUSRT RD, PEGS CREEK			SCALE NTS
								PROJECT No. N/A	TMP No. 2026-2882	TGS No. 002	REV 3

WORKING HOURS
MON TO SUN - 6AM TO 6PM


IMPLEMENTATION HOURS
24/7
25th SEPT - 21st OCT

WORKING HOURS
MON TO SUN - 6AM TO 6PM

IMPLEMENTATION HOURS
24/7
25th SEPT - 21st OCT

DEVICE LIST

SIGN TYPE	#
	4
	2
	1
	1
	1
	2
 VMS	2
	4
	22

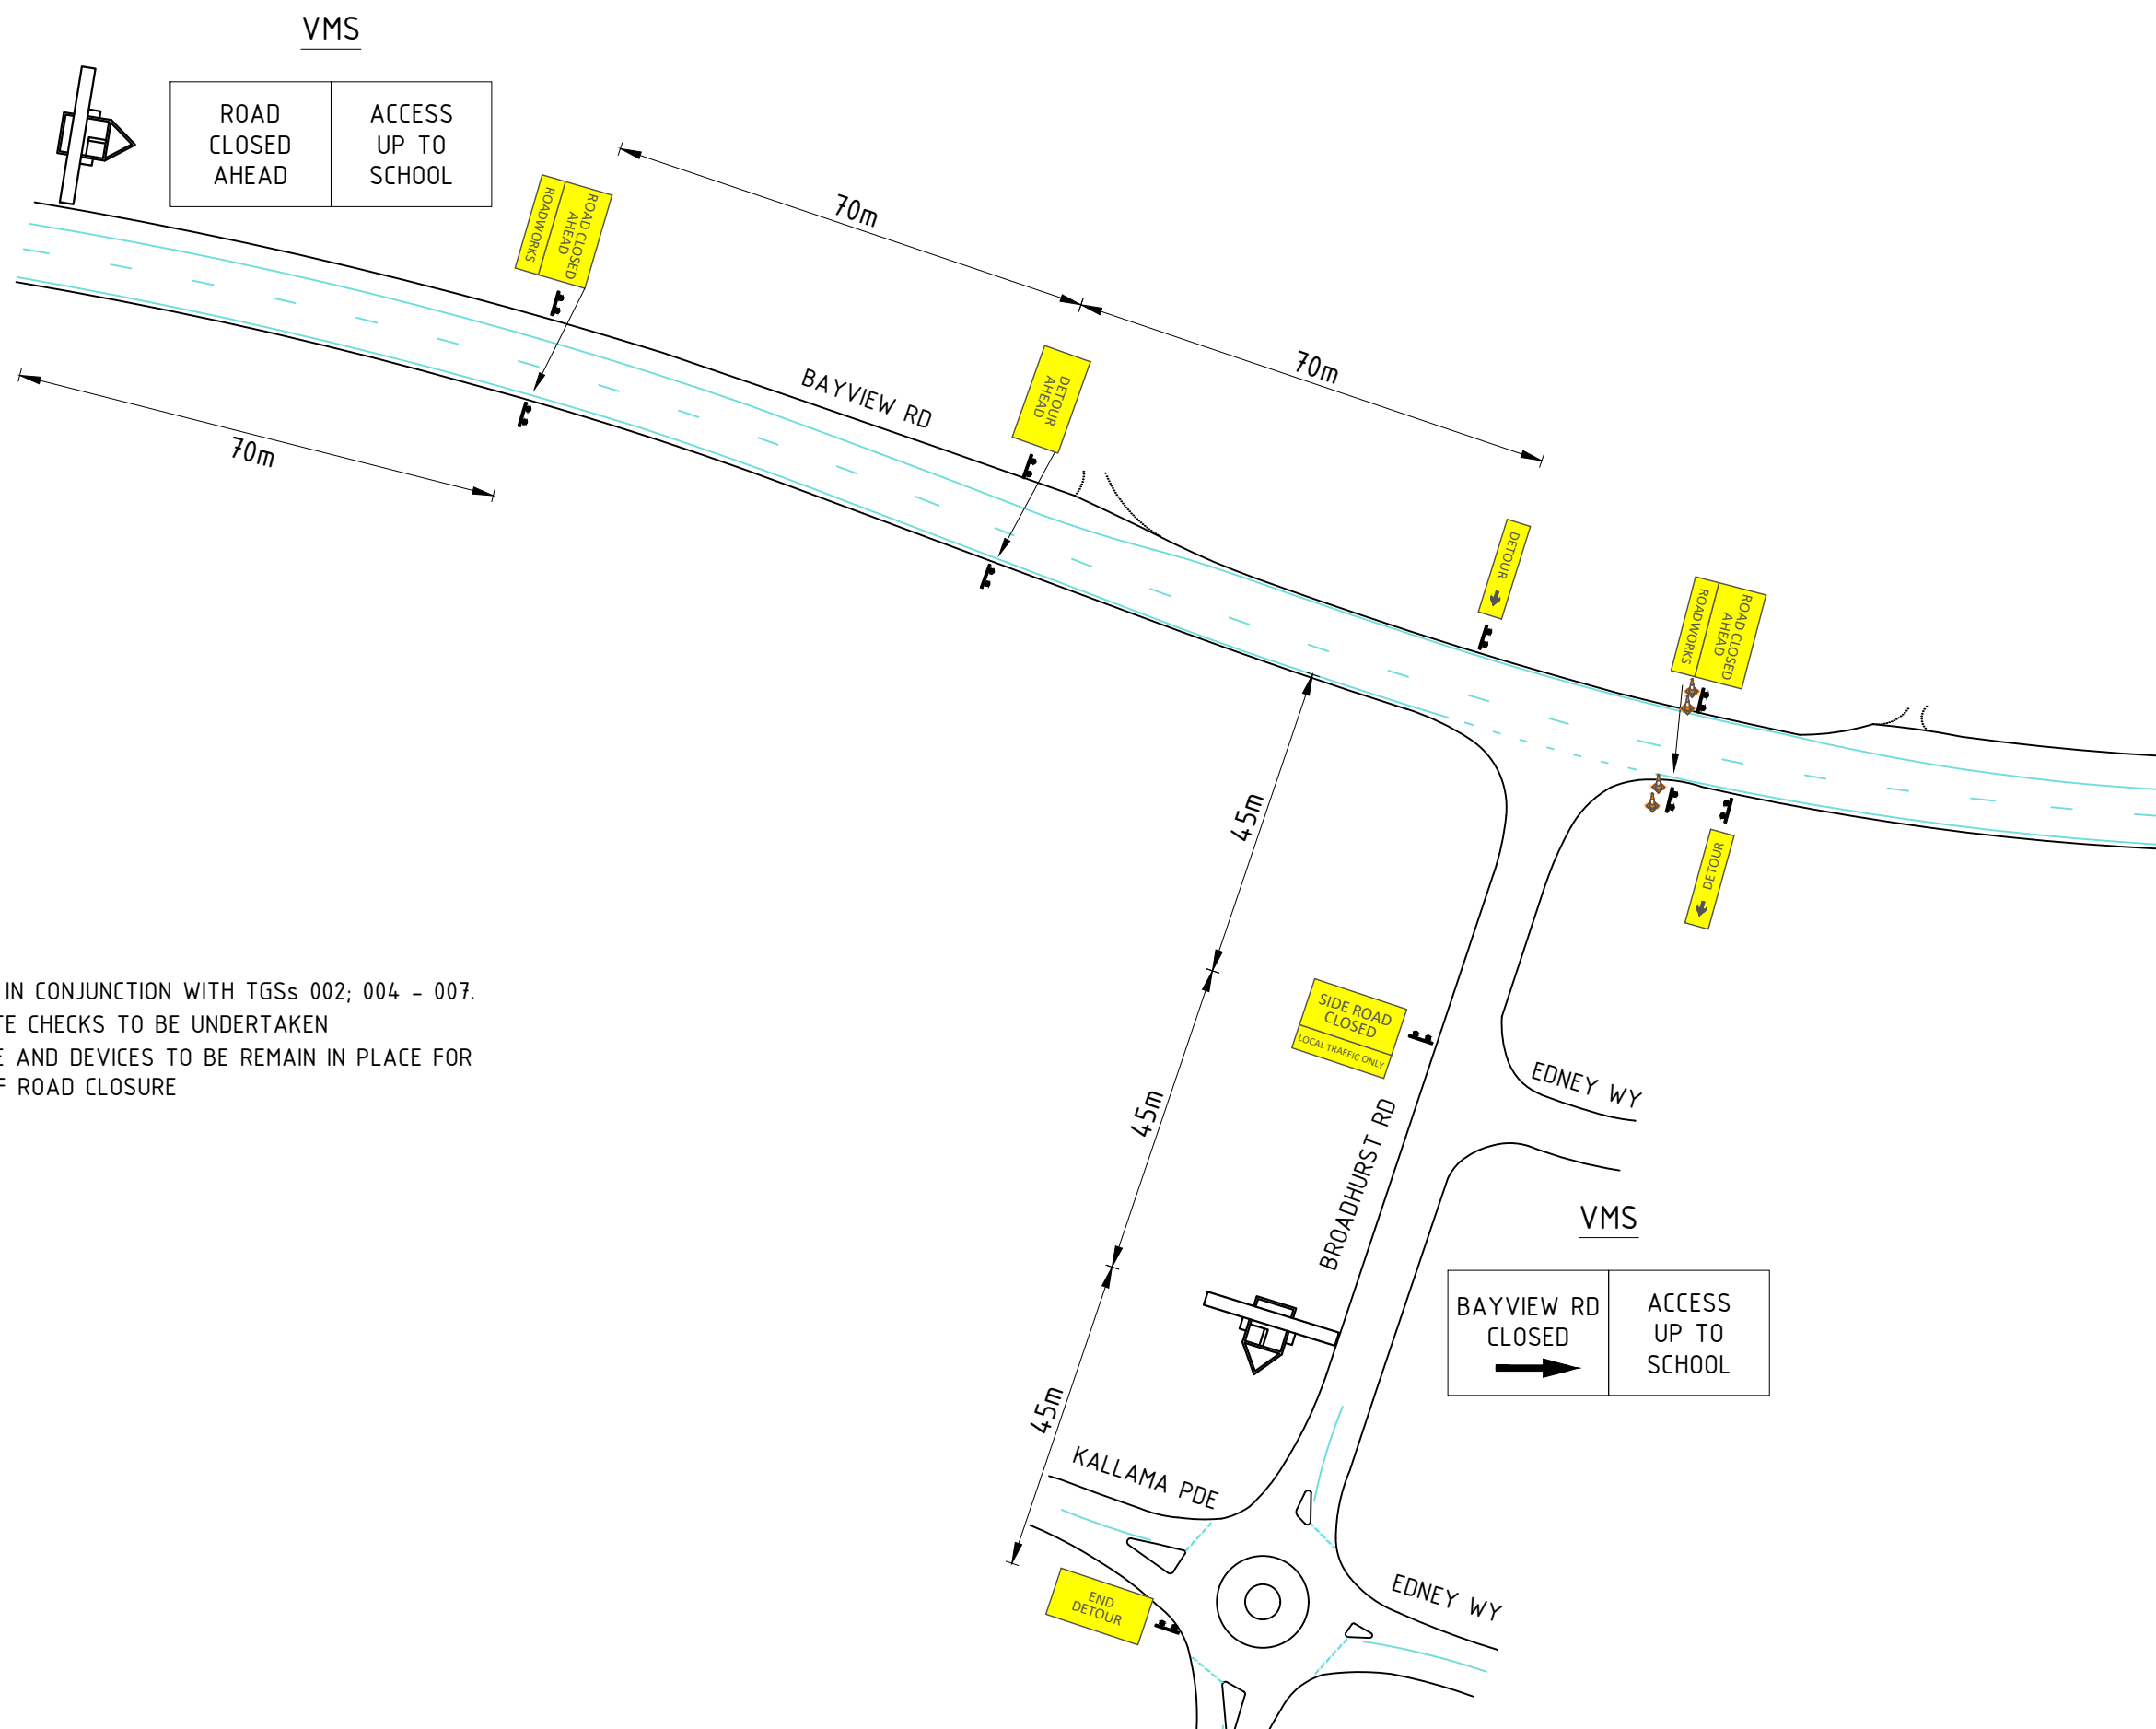

NOTE:

1. TO BE USED IN CONJUNCTION WITH TGSs 002; 004 - 007.
2. REGULAR SITE CHECKS TO BE UNDERTAKEN
3. ALL SIGNAGE AND DEVICES TO BE REMAIN IN PLACE FOR DURATION OF ROAD CLOSURE


REV	DATE	DESCRIPTION	LEGEND:			DRAWN BY:	ROBIN MAURICIO AUS AWTM 24-11542-03	TITLE: CULVERT REPLACEMENT WORKS TM SCENARIO 2 - FULL ROAD CLOSURE			SHEET A1	
0	13/07/26	ISSUED FOR REVIEW	VMS					LOCATION: BAYVIEW RD/ BROADHUSRT RD, PEGS CREEK	PROJECT No. N/A	TMP No. 2026-2882	TGS No. 003	REV 3
1	15/07/26	CHANGES AS PER RTM COMMENTS										
2	13/08/26	DATE CHANGE										
3	31/08/26	DATE CHANGE	CONES									

WORKING HOURS
MON TO SUN - 6AM TO 6PM


IMPLEMENTATION HOURS
24/7
25th SEPT - 21st OCT

WORKING HOURS
MON TO SUN - 6AM TO 6PM

IMPLEMENTATION HOURS
24/7
25th SEPT - 21st OCT

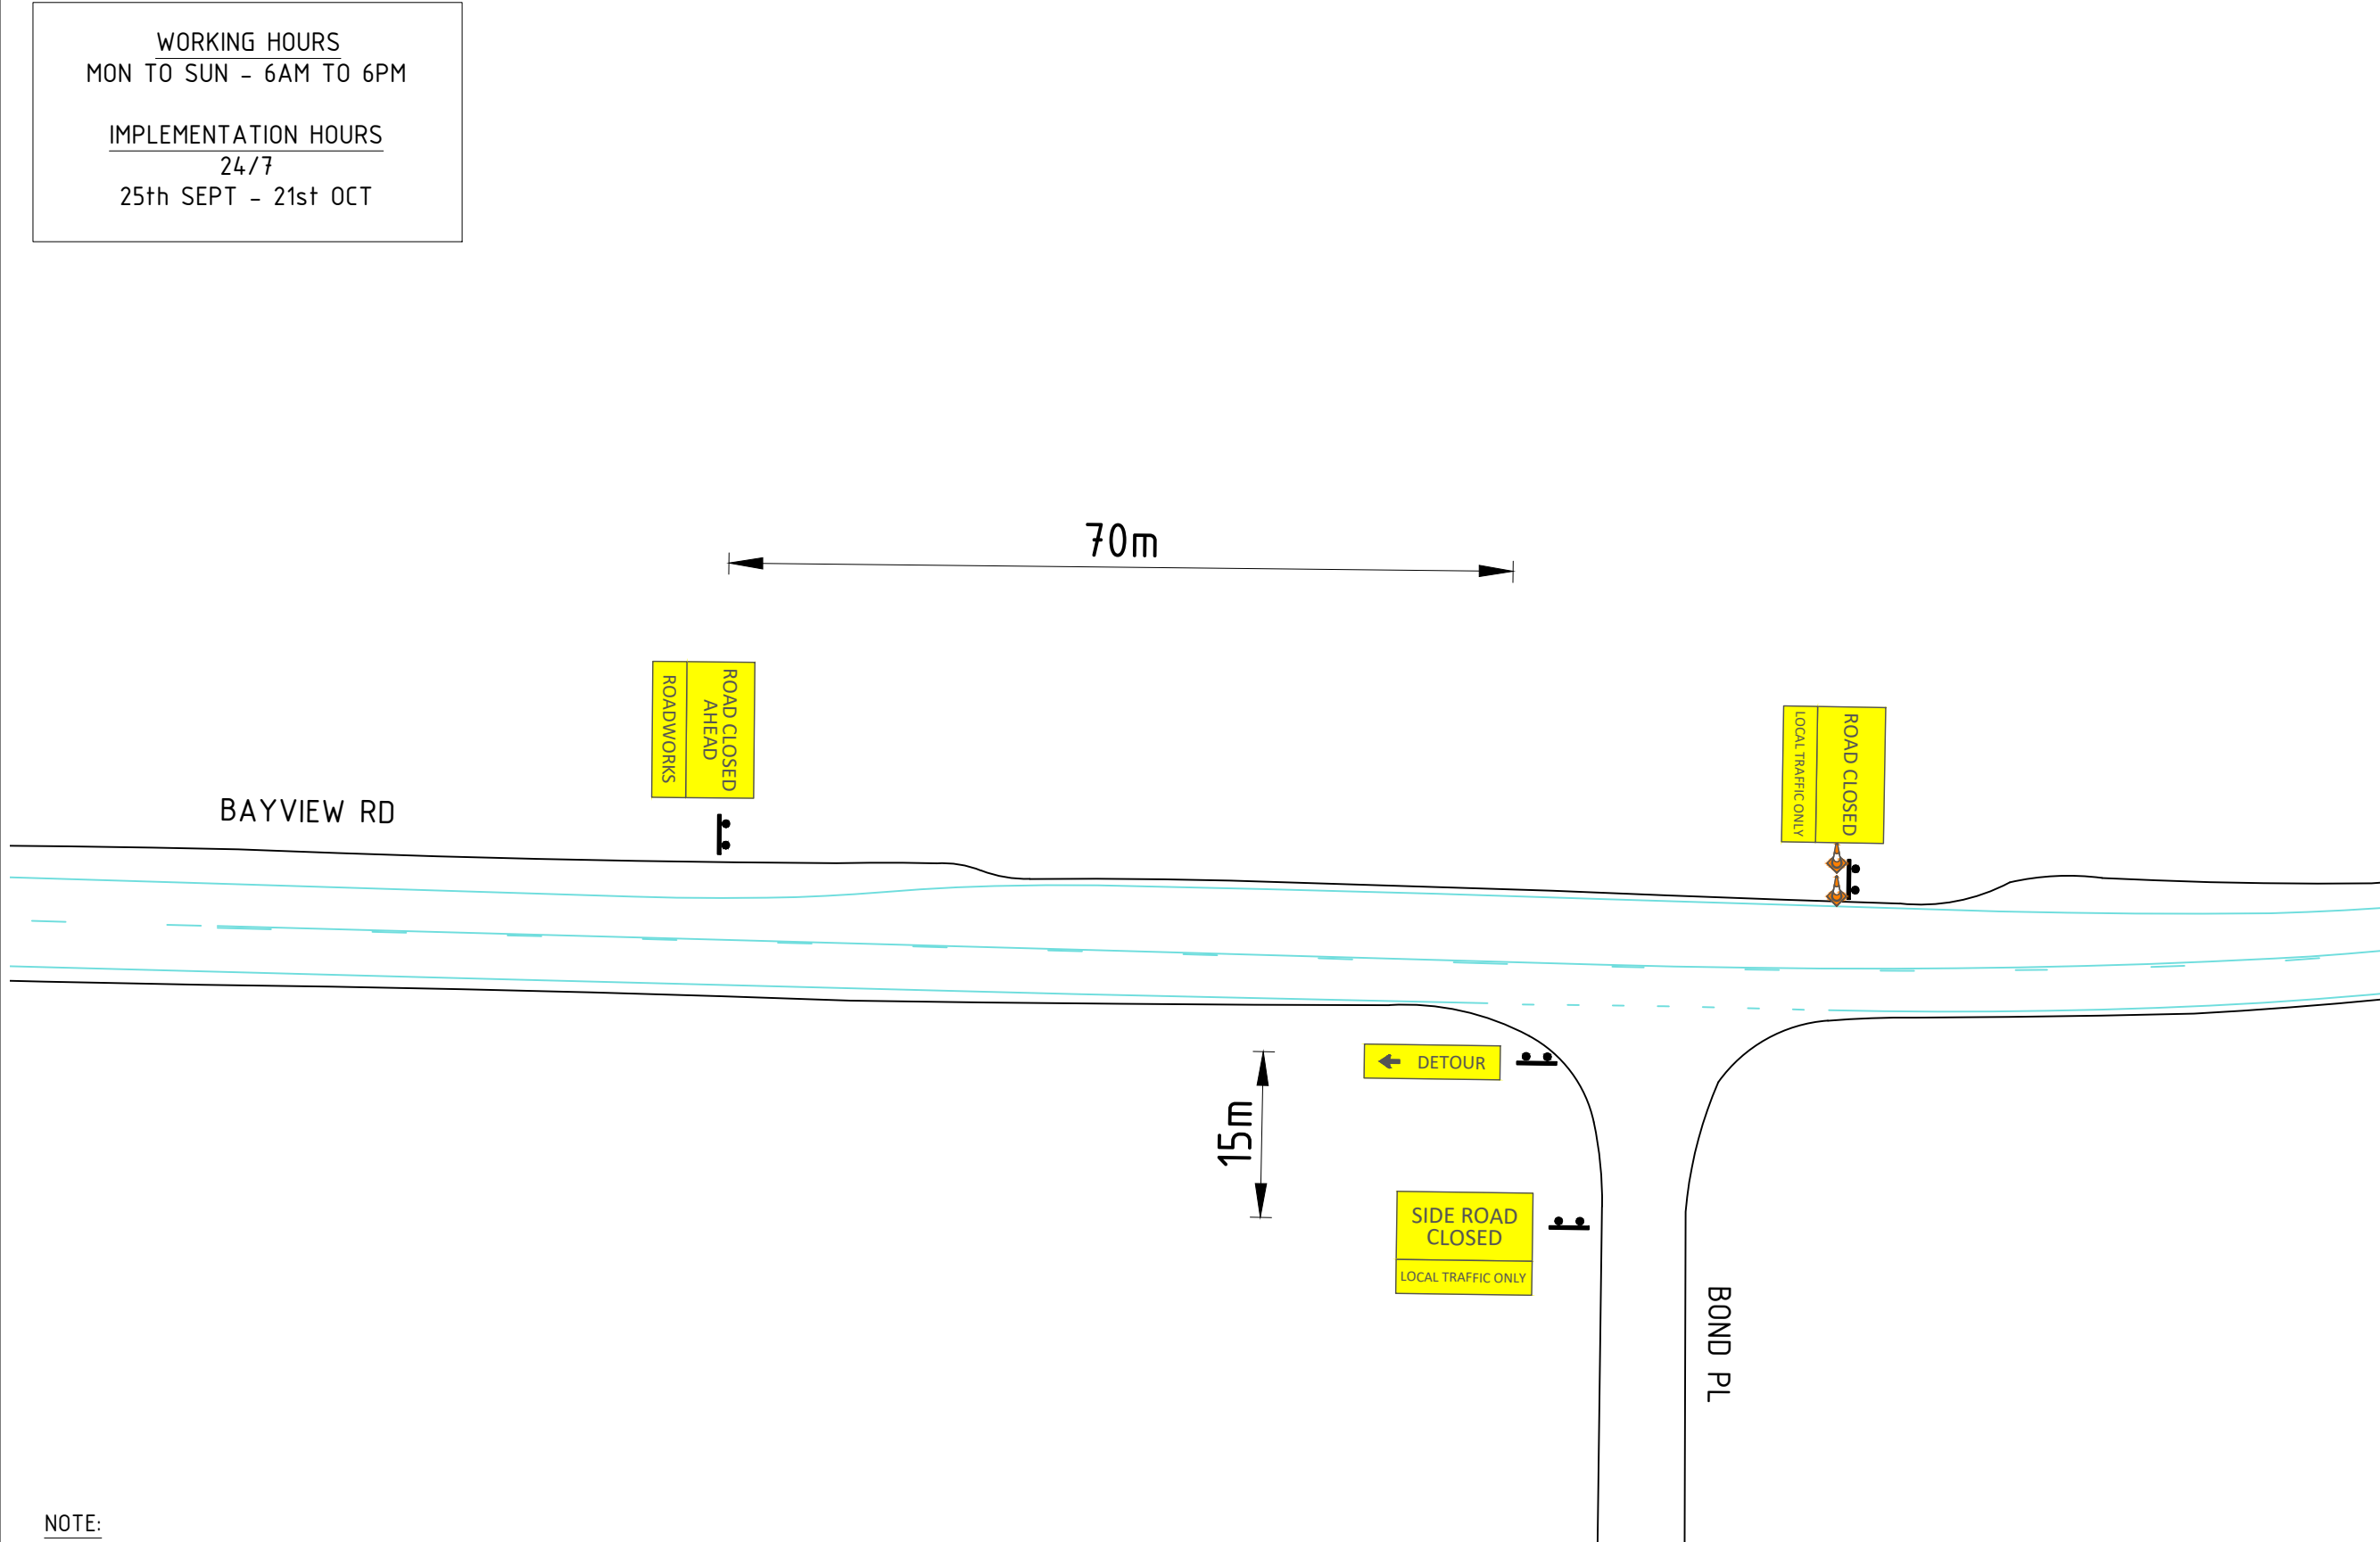

SIGN TYPE	#
	1
	1
	1
	1
	2
	8

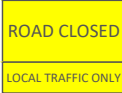SIGN TYPE	#
	1
	1
	1
	1
	2
	8


NOTE:

1. TO BE USED IN CONJUNCTION WITH TGSs 002 - 003; 005 - 007.
2. REGULAR SITE CHECKS TO BE UNDERTAKEN
3. TTM SIGNAGE IS NOT BE PLACED ON FOOTPATHS, ENSURING PEDESTRIAN PATHWAYS ARE UNOBSTRUCTED.
4. ALL SIGNAGE AND DEVICES TO BE REMAIN IN PLACE FOR DURATION OF ROAD CLOSURE

NORTH

REV	DATE	DESCRIPTION	LEGEND:				DRAWN BY:	ROBIN MAURICIO AUS AWTM 24-11542-03	TITLE: CULVERT REPLACEMENT WORKS TM SCENARIO 2 - FULL ROAD CLOSURE			SHEET A1
0	13/07/26	ISSUED FOR REVIEW	CONES				DESIGNED BY:	ROBIN MAURICIO AUS AWTM 24-11542-03	LOCATION: BAYVIEW RD/ BOND PL, PEGS CREEK			SCALE NTS
1	15/07/26	CHANGES AS PER RTM COMMENTS										
2	13/08/26	DATE CHANGE										
3	31/08/26	DATE CHANGE										
									PROJECT No. N/A	TMP No. 2026-2882	TGS No. 004	REV 3

IMPLEMENTATION HOURS
24/7
25th SEPT - 21st OCT

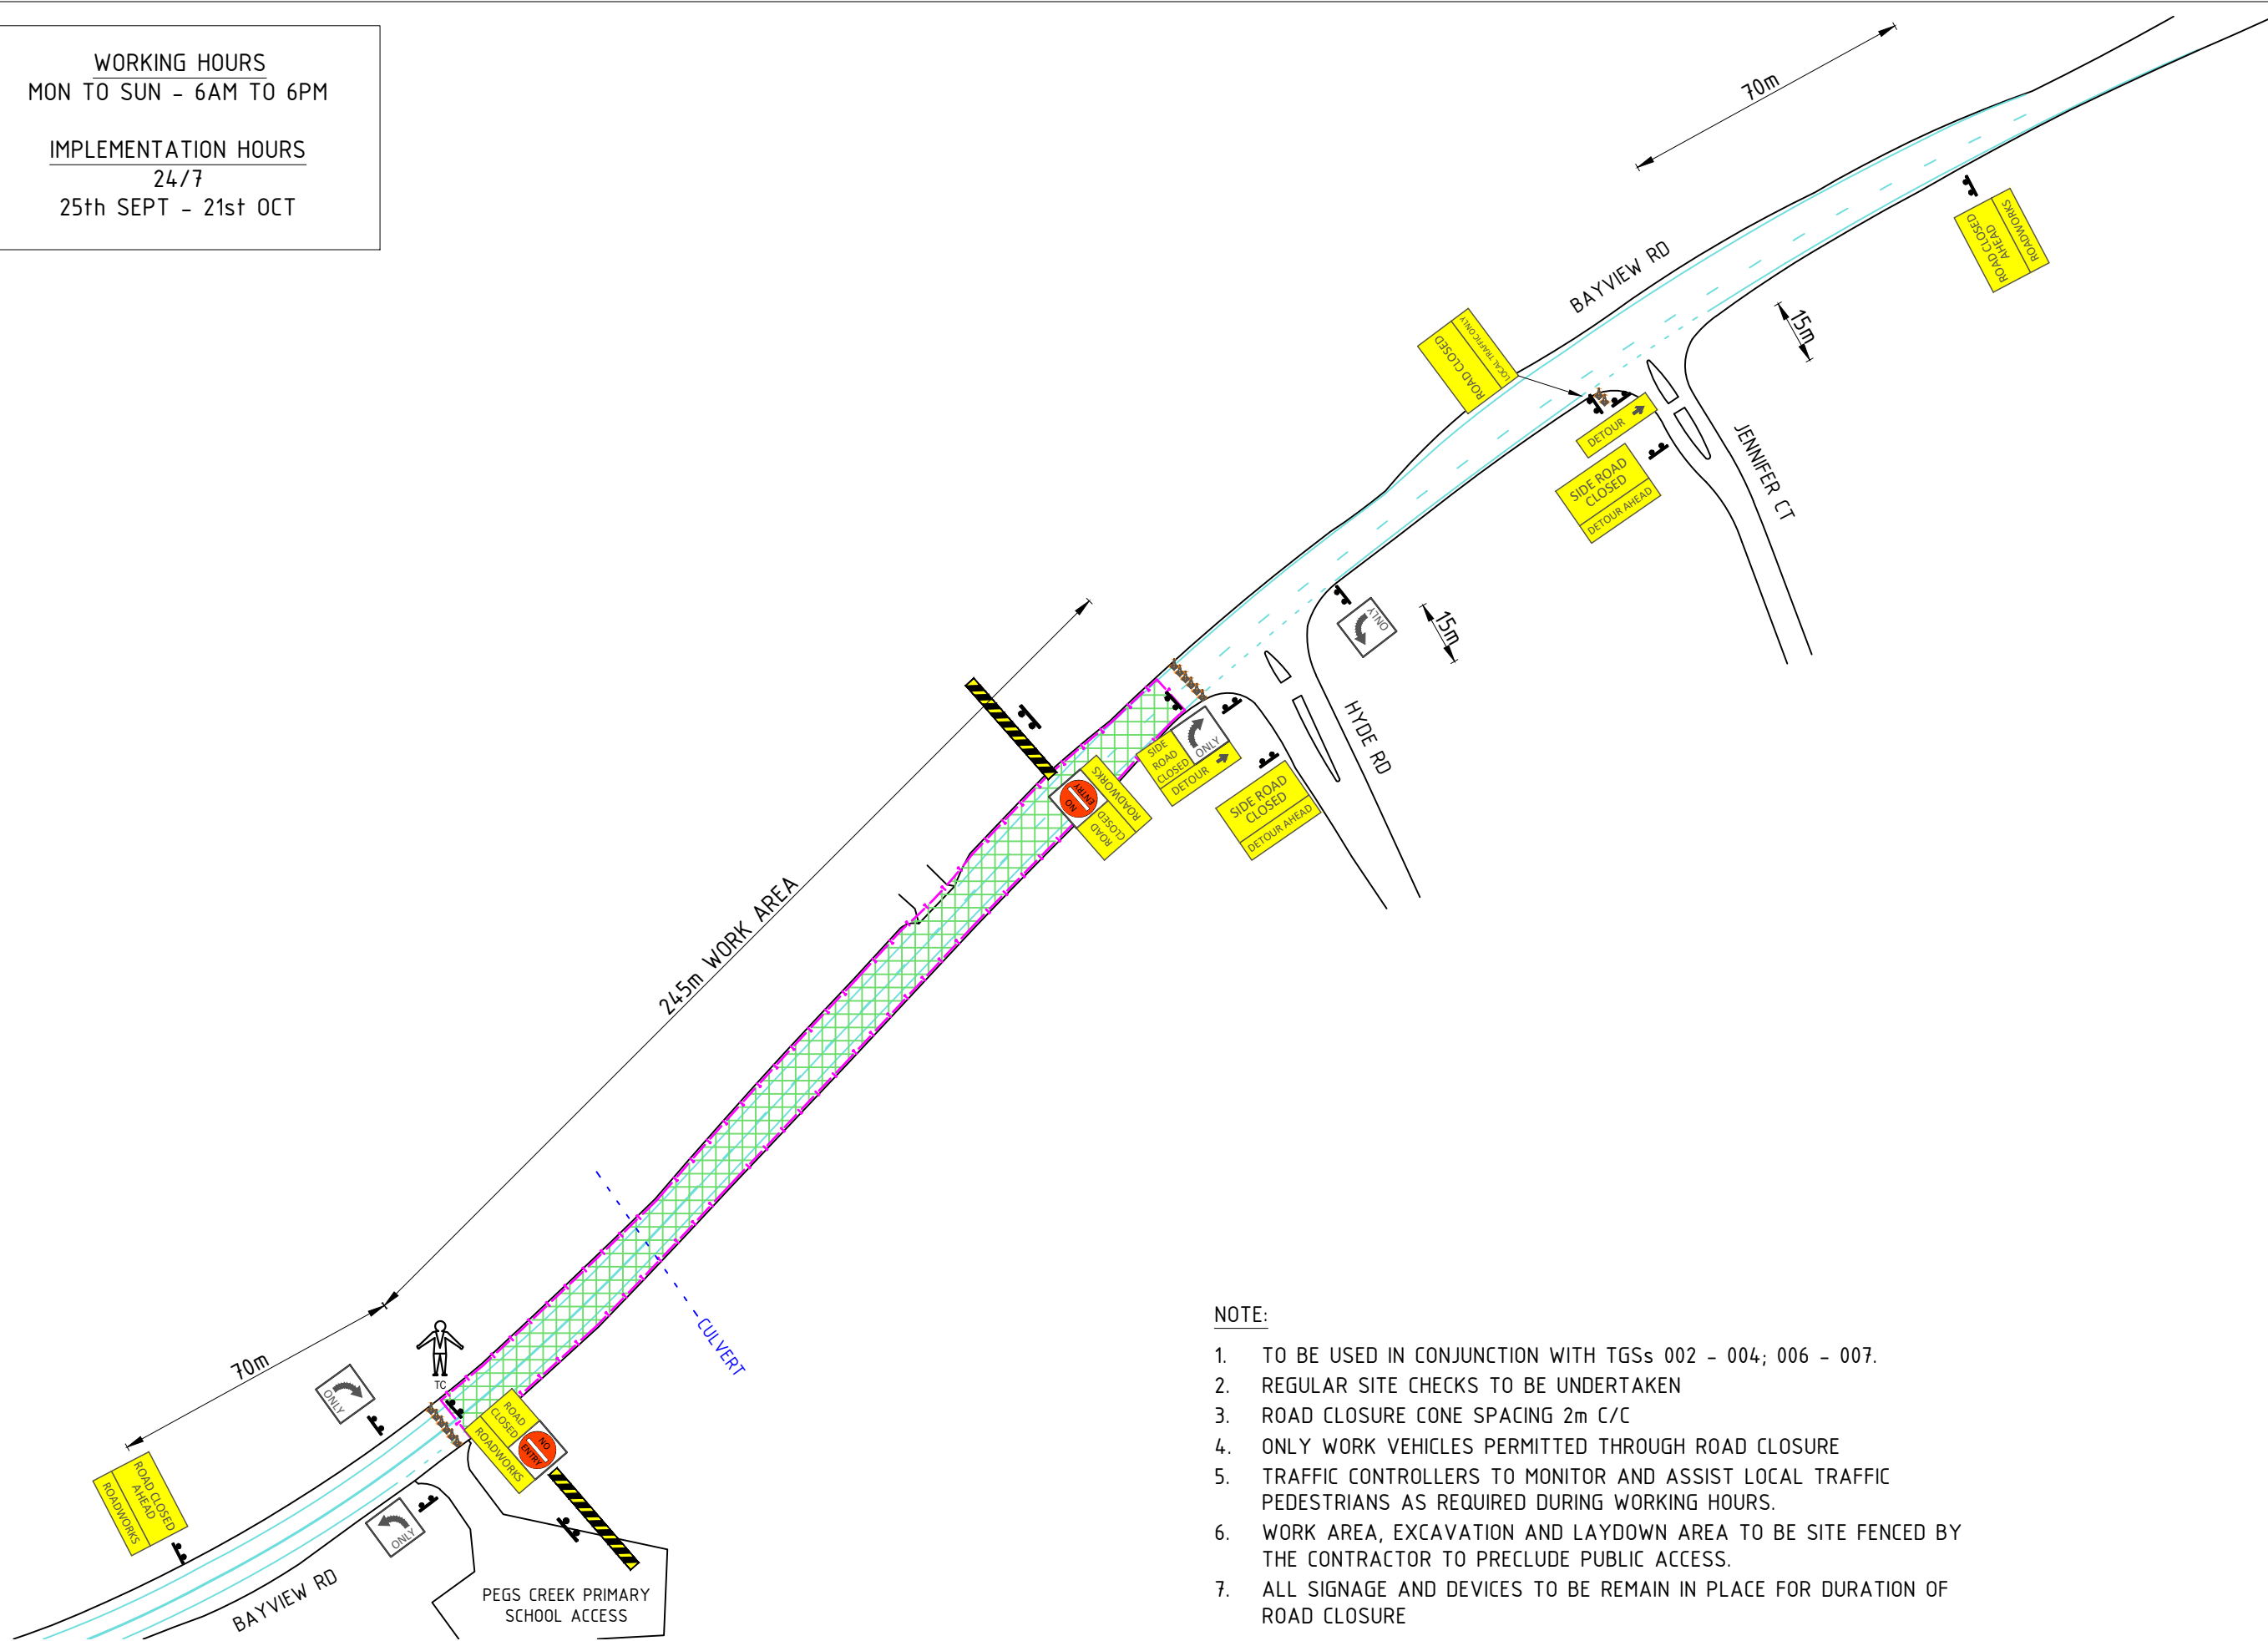

SIGN TYPE	#
	2
	1
	1
	2
	2
	2
	1
	2
	1
	18
	30

- NOTE:
1. TO BE USED IN CONJUNCTION WITH TGSs 002 - 004; 006 - 007.
 2. REGULAR SITE CHECKS TO BE UNDERTAKEN
 3. ROAD CLOSURE CONE SPACING 2m C/C
 4. ONLY WORK VEHICLES PERMITTED THROUGH ROAD CLOSURE
 5. TRAFFIC CONTROLLERS TO MONITOR AND ASSIST LOCAL TRAFFIC PEDESTRIANS AS REQUIRED DURING WORKING HOURS.
 6. WORK AREA, EXCAVATION AND LAYDOWN AREA TO BE SITE FENCED BY THE CONTRACTOR TO PRECLUDE PUBLIC ACCESS.
 7. ALL SIGNAGE AND DEVICES TO BE REMAIN IN PLACE FOR DURATION OF ROAD CLOSURE

NORTH

REV	DATE	DESCRIPTION	LEGEND:			DRAWN BY: 	ROBIN MAURICIO AUS AWTM 24-11542-03	TITLE: CULVERT REPLACEMENT WORKS TM SCENARIO 2 - FULL ROAD CLOSURE			SHEET A1
0	13/07/26	ISSUED FOR REVIEW	WORK AREA 			DESIGNED BY: 	ROBIN MAURICIO AUS AWTM 24-11542-03	LOCATION: BAYVIEW RD/ HYDE RD & JENNIFER CT, PEGS CREEK		SCALE NTS	
1	15/07/26	CHANGES AS PER RTM COMMENTS	CONES 								
2	13/08/26	DATE CHANGE	SITE FENCE 								
3	31/08/26	DATE CHANGE									
								PROJECT No. N/A	TMP No. 2026-2882	TGS No. 005	REV 3


WORKING HOURS

MON TO SUN - 6AM TO 6PM

IMPLEMENTATION HOURS

24/7

25th SEPT - 21st OCT

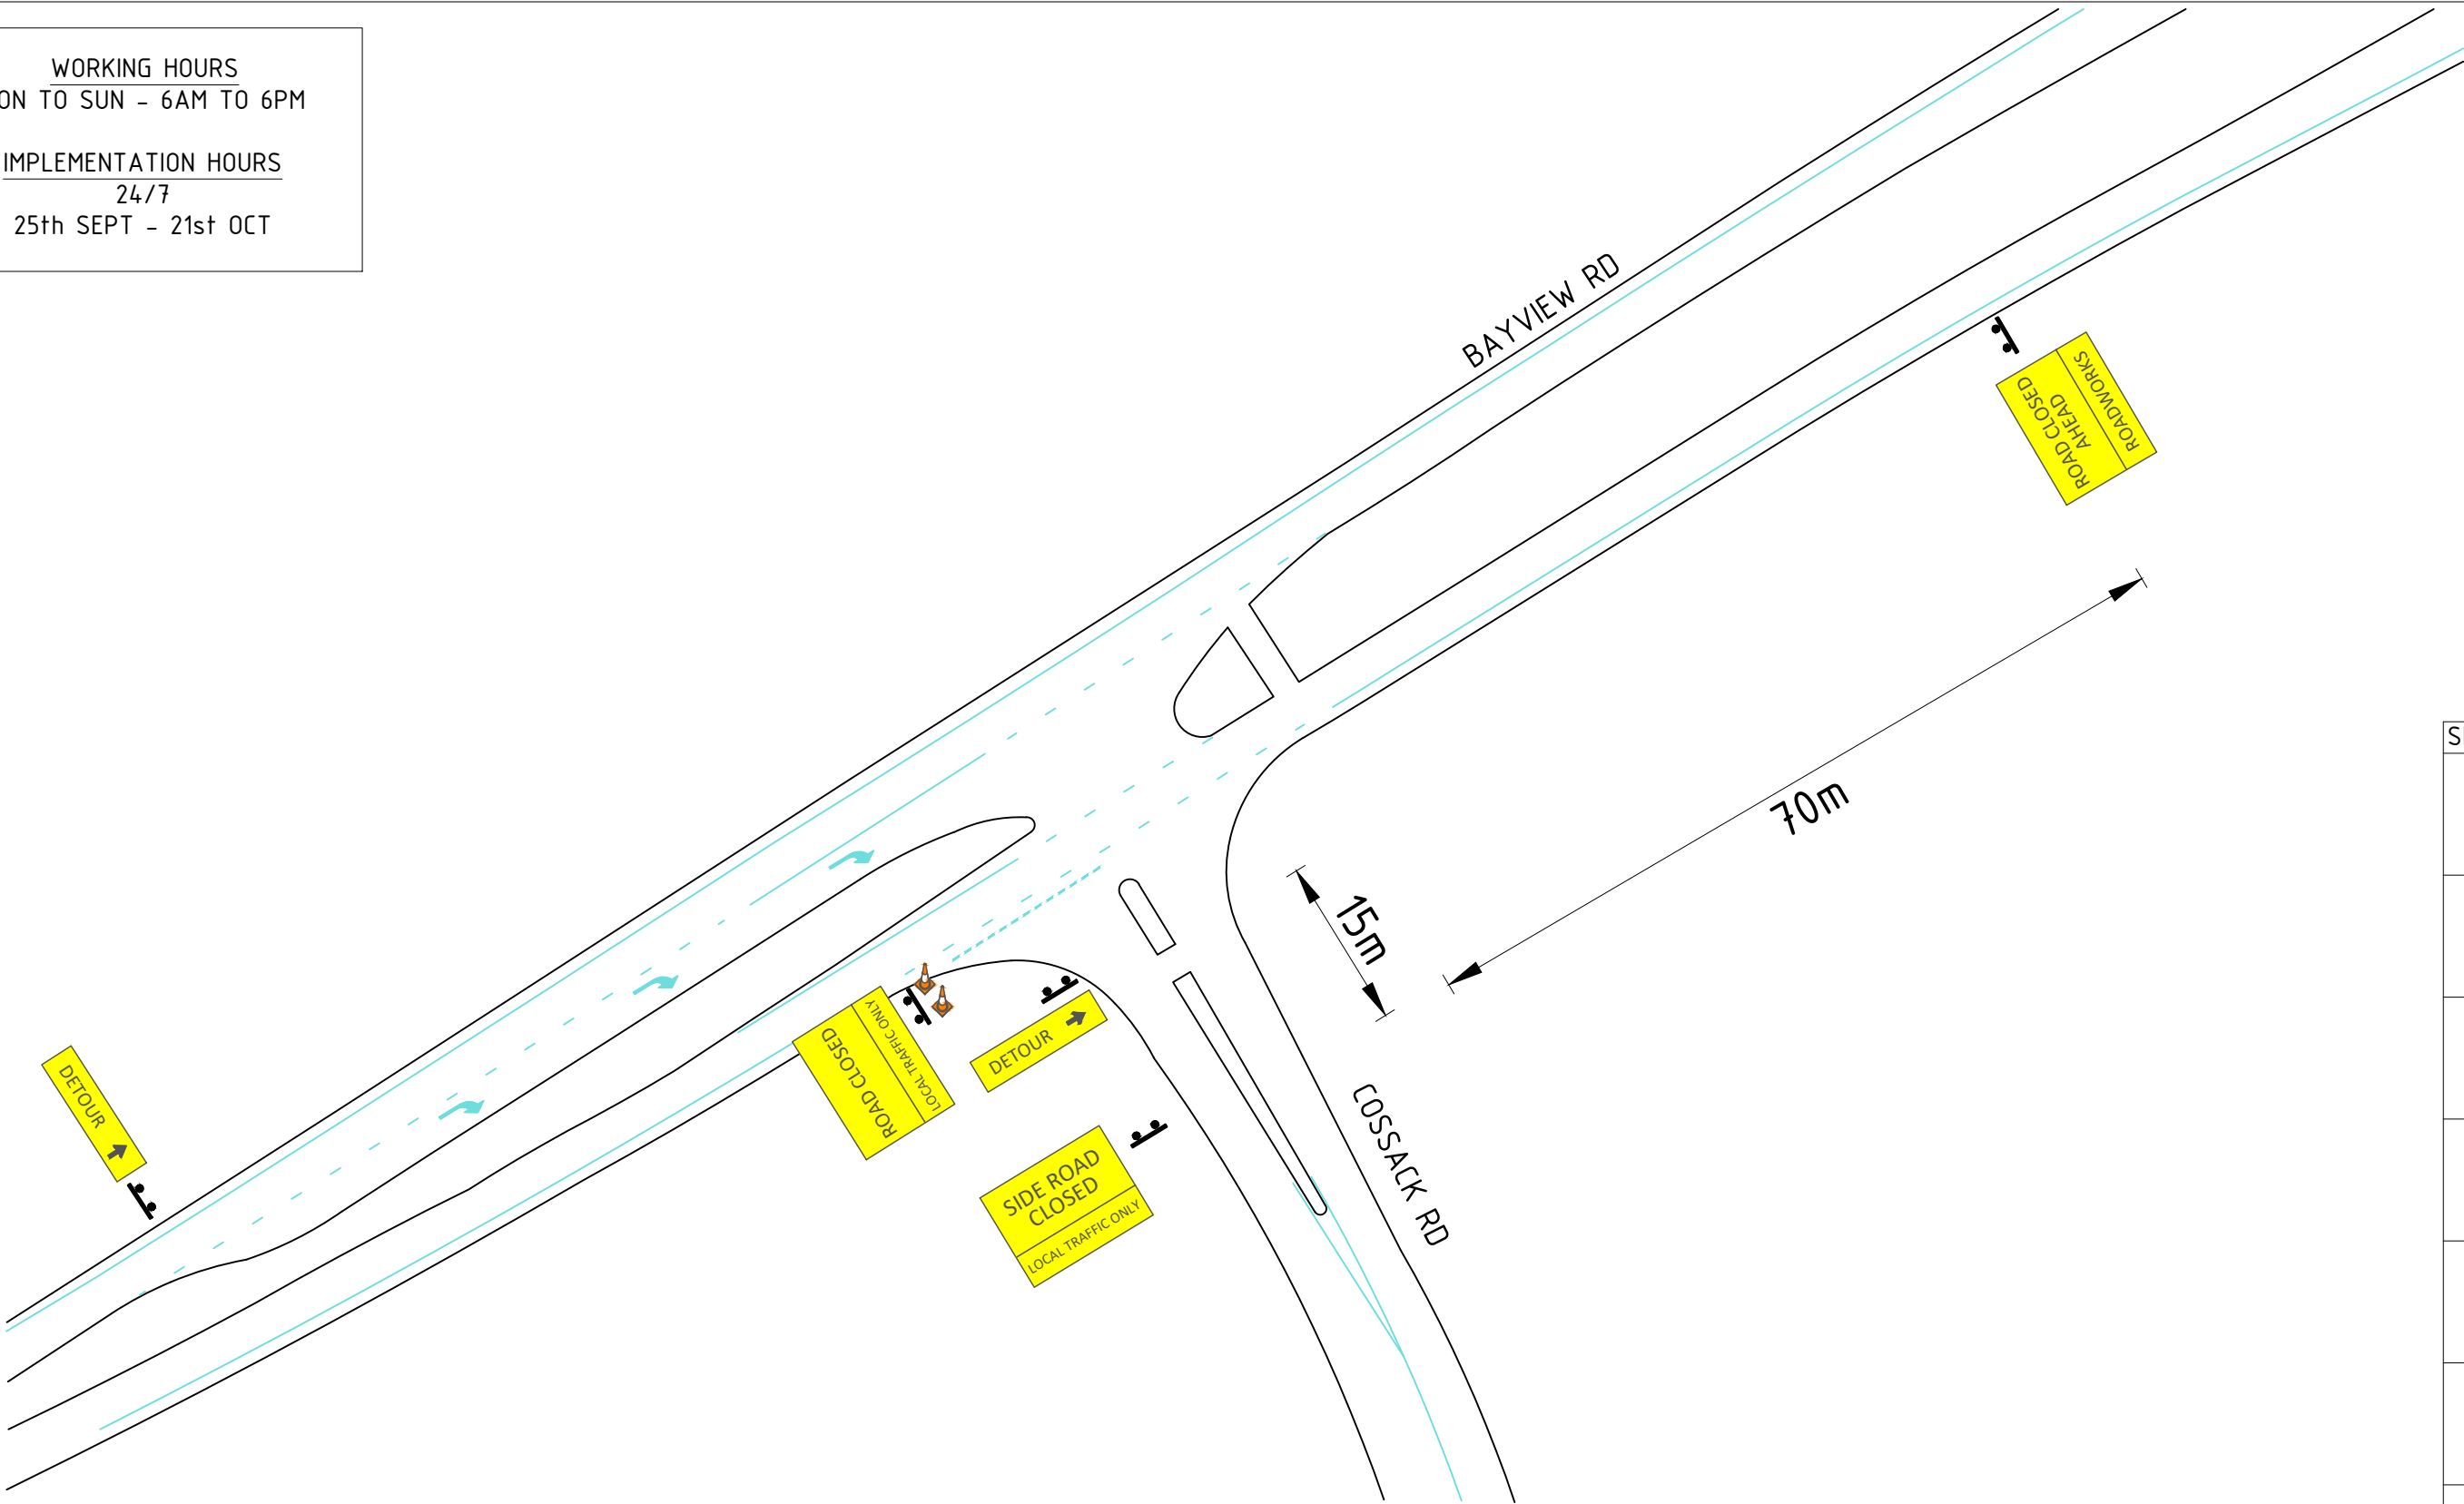


- NOTE:
- 1. TO BE USED IN CONJUNCTION WITH TGSs 002 - 005; 007.
 - 2. REGULAR SITE CHECKS TO BE UNDERTAKEN
 - 3. TTM SIGNAGE IS NOT BE PLACED ON FOOTPATHS, ENSURING PEDESTRIAN PATHWAYS ARE UNOBSTRUCTED.
 - 4. ALL SIGNAGE AND DEVICES TO BE REMAIN IN PLACE FOR DURATION OF ROAD CLOSURE

DEVICE LIST	
SIGN TYPE	#
ROAD CLOSED AHEAD ROADWORKS	1
ROAD CLOSED LOCAL TRAFFIC ONLY	1
SIDE ROAD CLOSED LOCAL TRAFFIC ONLY	1
DETOUR →	1
DETOUR ↑	1
CONES	2
ROAD CLOSURE LOCAL TRAFFIC ONLY	10

WORKING HOURS
MON TO SUN - 6AM TO 6PM

IMPLEMENTATION HOURS
24/7
25th SEPT - 21st OCT


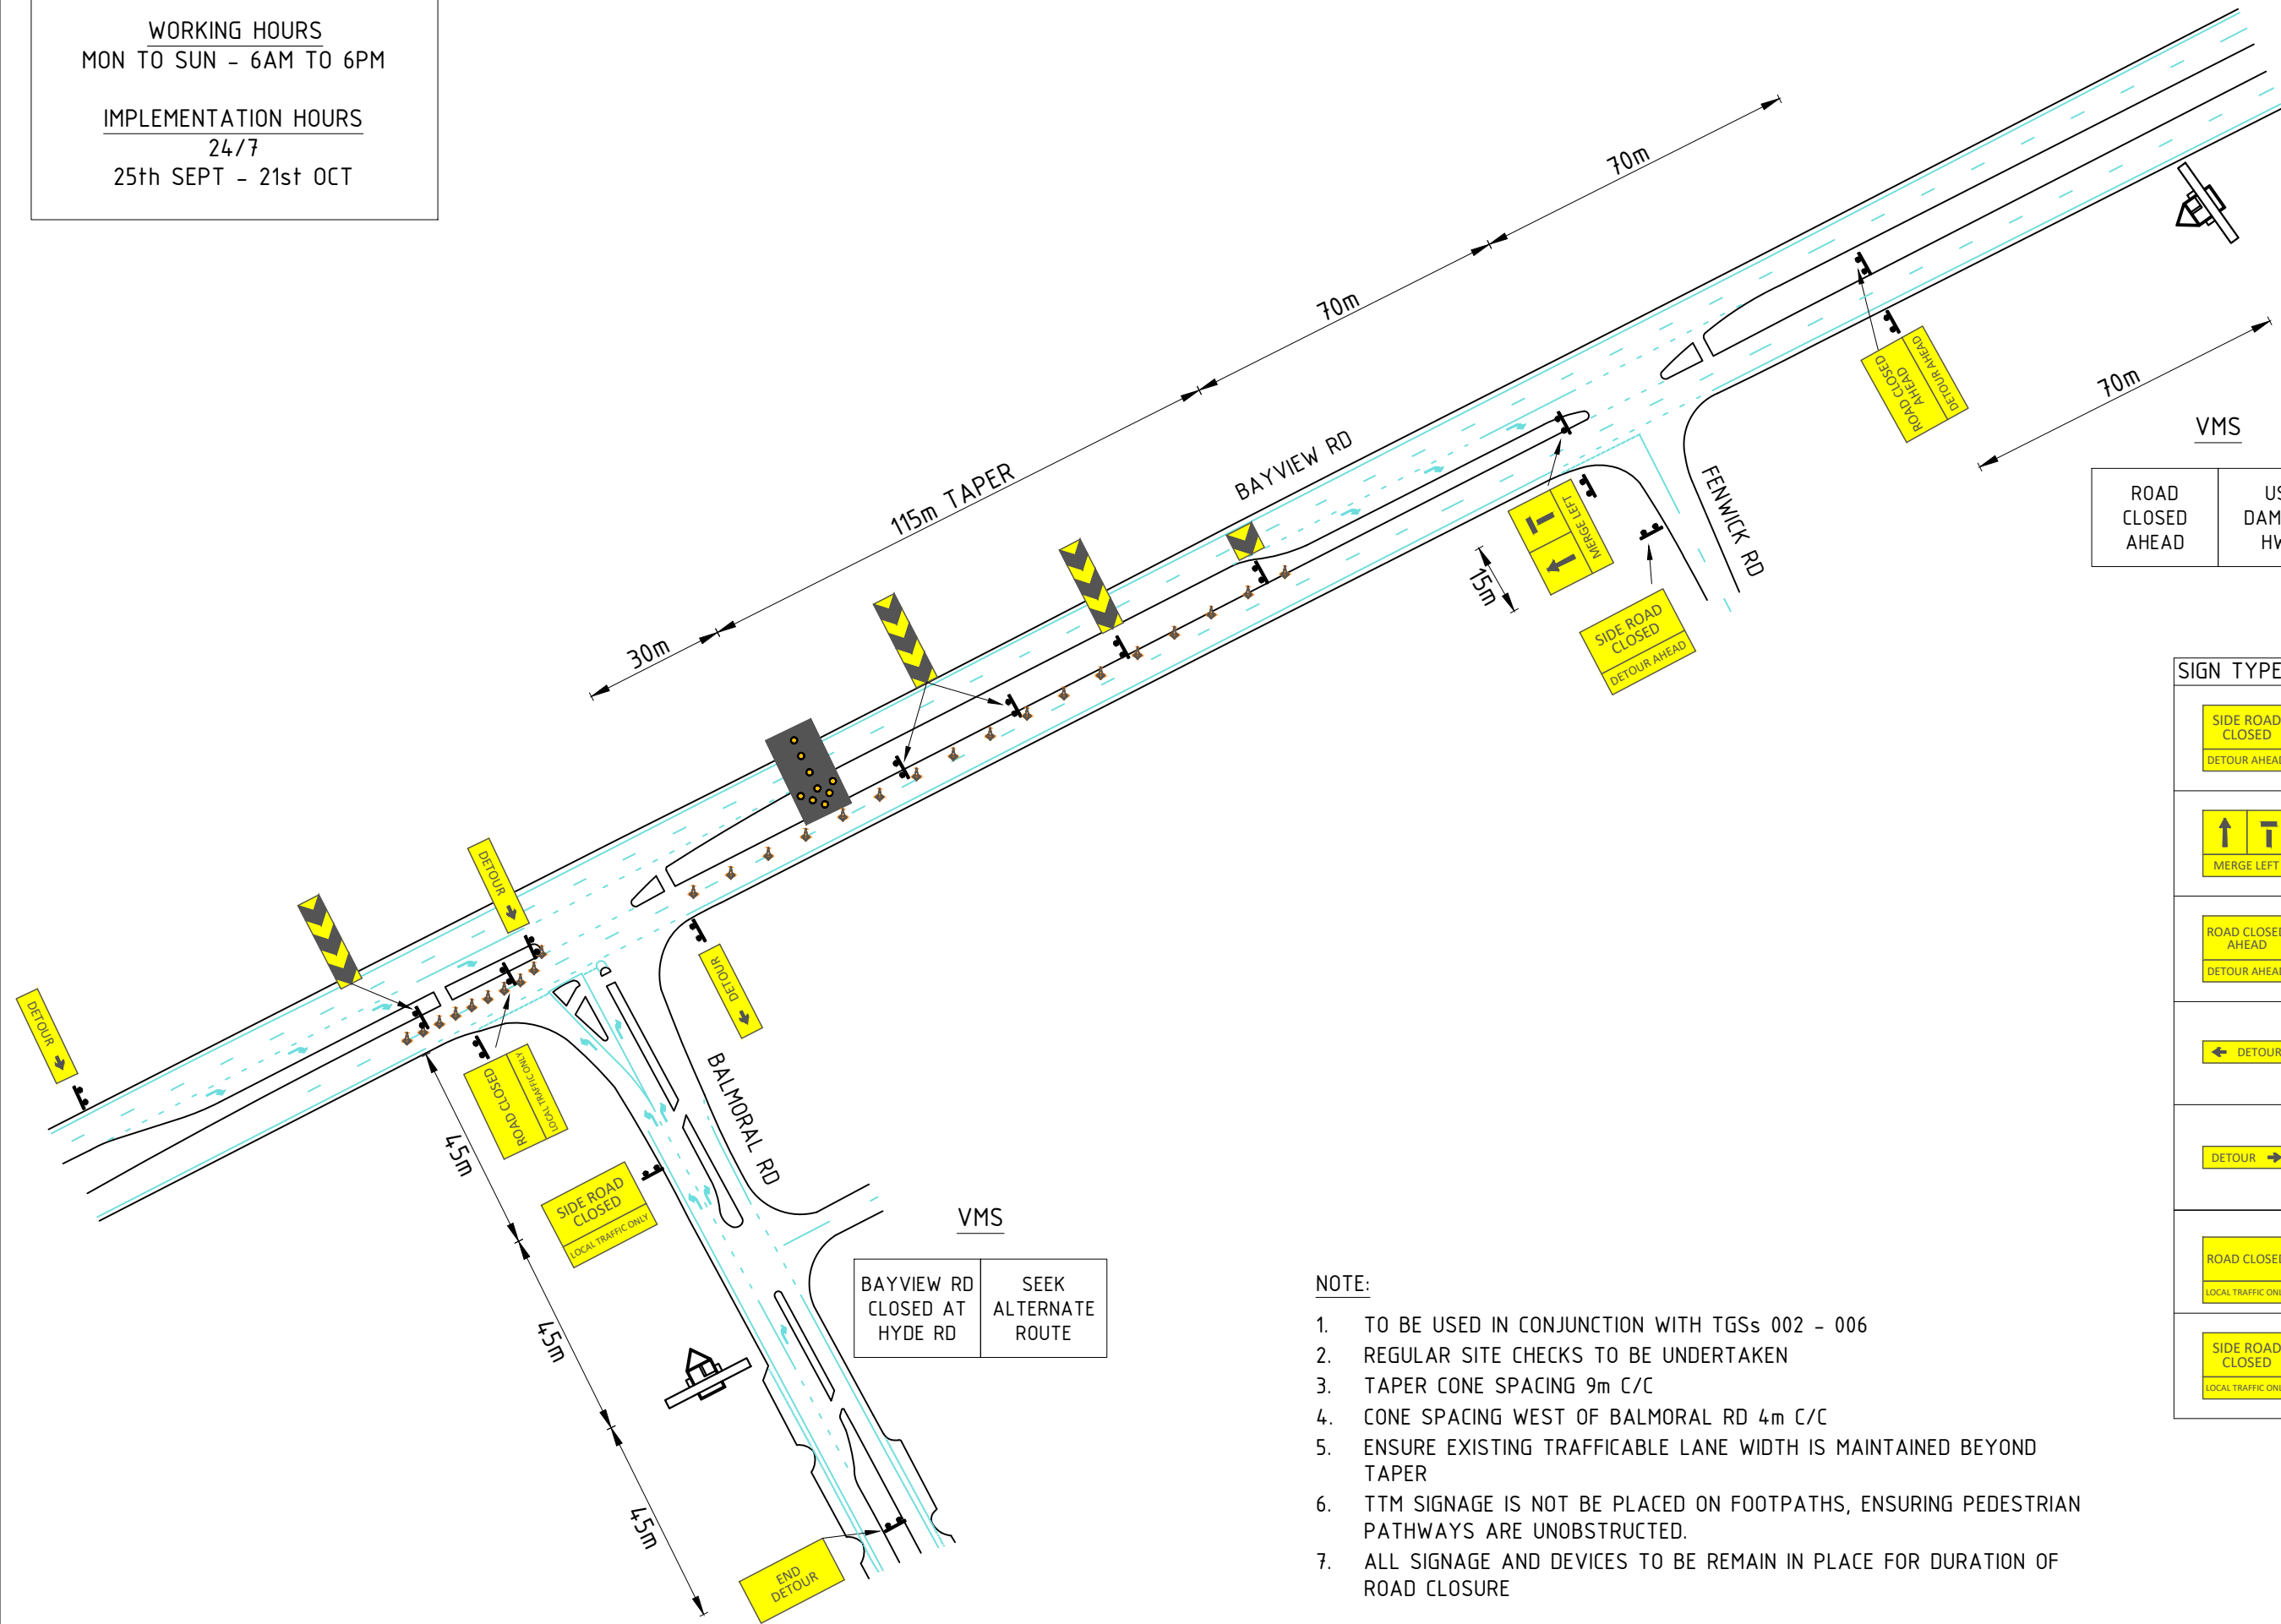


ROAD CLOSED AHEAD	USE DAMPIER HWY
-------------------------	-----------------------

DEVICE LIST			
SIGN TYPE	#	SIGN TYPE	#
	1		1
	2		1
	2		1
	1		4
	2		2
	2		30
	1		34

- NOTE:
- TO BE USED IN CONJUNCTION WITH TGSs 002 - 006
 - REGULAR SITE CHECKS TO BE UNDERTAKEN
 - TAPER CONE SPACING 9m C/C
 - CONE SPACING WEST OF BALMORAL RD 4m C/C
 - ENSURE EXISTING TRAFFICABLE LANE WIDTH IS MAINTAINED BEYOND TAPER
 - TTM SIGNAGE IS NOT BE PLACED ON FOOTPATHS, ENSURING PEDESTRIAN PATHWAYS ARE UNOBSTRUCTED.
 - ALL SIGNAGE AND DEVICES TO BE REMAIN IN PLACE FOR DURATION OF ROAD CLOSURE

- NOTE:
- TO BE USED IN CONJUNCTION WITH TGS 009
 - CONE SPACING 4m C/C
 - ENSURE TRAFFICABLE LANE WIDTH OF 3.2m
 - TTM SIGNAGE IS NOT BE PLACED ON FOOTPATHS, ENSURING PEDESTRIAN PATHWAYS ARE UNOBSTRUCTED.
 - TRAFFIC CONTROLLERS TO STOP BOTH EASTBOUND AND WESTBOUND TRAFFIC TO PROVIDE PEGS CREEK PRIMARY SCHOOL EXITING TRAFFIC WITH OPPORTUNITIES TO ENTER THE ROADWAY. MAX TIME TO STOP TRAFFIC IS 1 MINUTE AT A TIME
 - TC MANAGING THE PTCDS ARE TO:
 - BE CLEAR OF THE TRAVEL PATH
 - MAINTAIN ESCAPE ROUTE
 - MAINTAIN SIGHT DISTANCE TO APPROACHING TRAFFIC AND END OF QUEUE
 - MAINTAIN SIGHT DISTANCE TO SIGNAL ASPECT DISPLAY
 - END OF QUEUE TO BE MONITORED AND TRAFFIC CONTROLLERS TO ENSURE VEHICLE QUEUES DO NOT EXCEED THE PREDICTED END OF QUEUE LOCATION
 - ADDITIONAL TC TO UNDERTAKE SITE INSPECTIONS AND PROVIDE REGULAR SHIFT BREAKS FOR OTHER STAFF
 - OFF ROAD WORK AREA AND LAYDOWN AREA TO BE SITE FENCED BY THE CONTRACTOR TO PRECLUDE PUBLIC ACCESS.
 - REFER TO TGS 012 FOR AFTERCARE. IMPLEMENTED AS REQUIRED

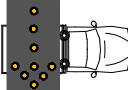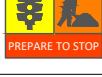DEVICE LIST			
SIGN TYPE	#	SIGN TYPE	#
	3		2
	4		1
	4		4
	2		1
	2		1
	2		65
	2		44
	2		1


IN EVENT OF PTCO FAILURE:
'TRAFFIC SIGNAL' SIGN TO BE CHANGED TO 'TC SYMBOLIC' AND TRAFFIC CONTROLLERS TO TAKE OVER MANUAL CONTROL OF TRAFFIC









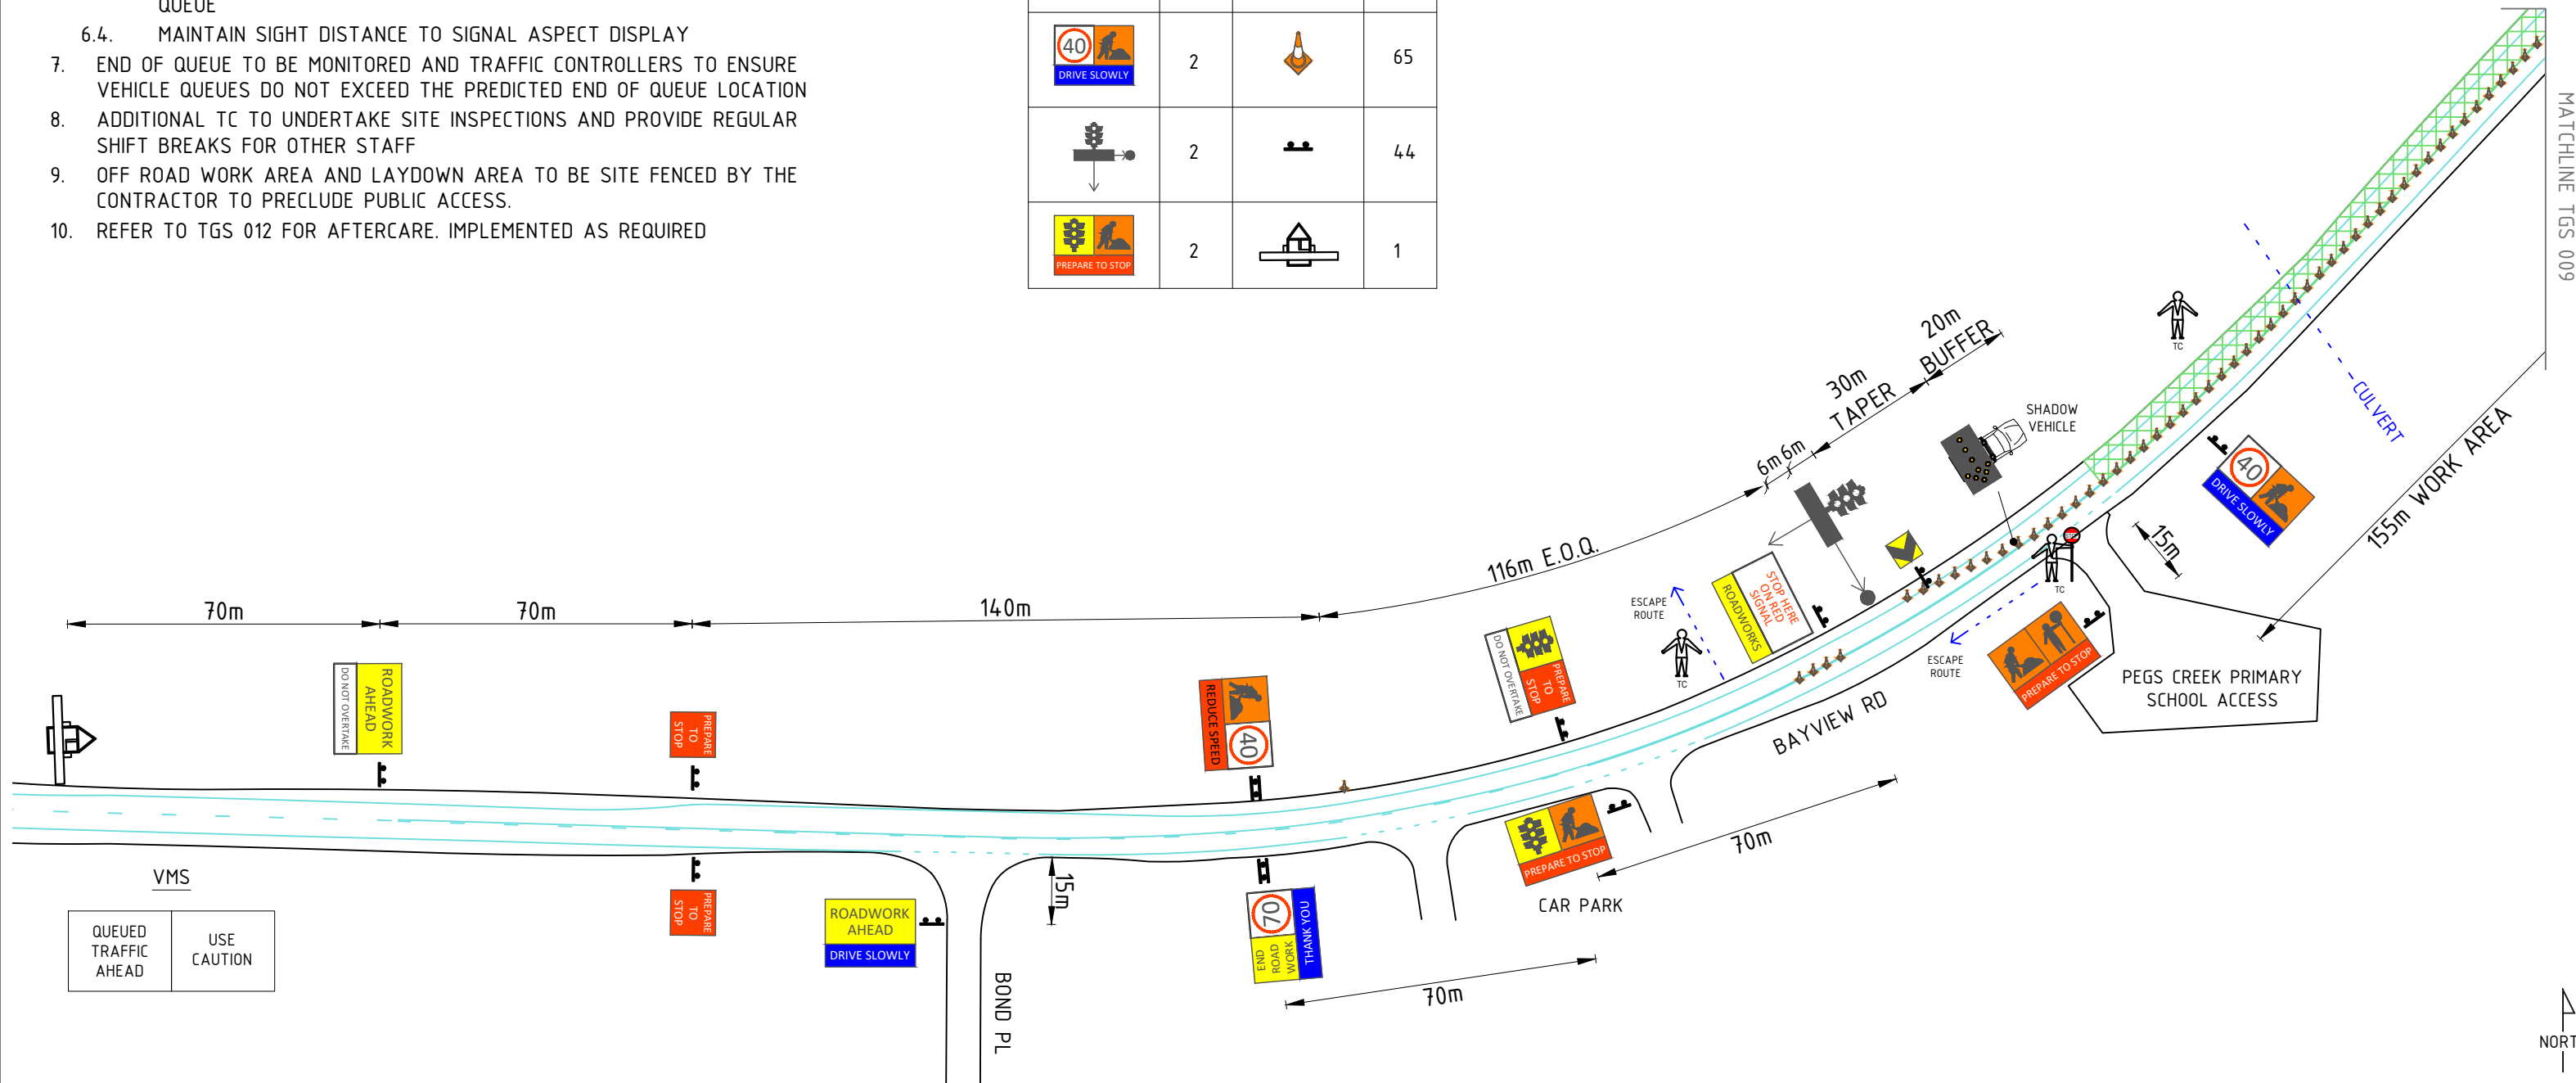


REV	DATE	DESCRIPTION	LEGEND:			DRAWN BY:	ROBIN MAURICIO AUS AWTM 24-11542-03	TITLE: FOOTING, GUARDRAIL & LINEMARKING WORKS TM SCENARIO 3.1 – EASTBOUND LANE CLOSURE – STOP / SLOW			SHEET A1
0	13/07/26	ISSUED FOR REVIEW	VMS						LOCATION: BAYVIEW RD, PEGS CREEK	SCAL NTS	
1	15/07/26	CHANGES AS PER RTM COMMENTS	CONES								
			PTCD								


WORKING & IMPLEMENTATION HOURS
MON TO SUN - 6AM TO 6PM

NOTE:

1. TO BE USED IN CONJUNCTION WITH TGS 008
2. CONE SPACING 4m C/C
3. ENSURE TRAFFICABLE LANE WIDTH OF 3.2m
4. TTM SIGNAGE IS NOT BE PLACED ON FOOTPATHS, ENSURING PEDESTRIAN PATHWAYS ARE UNOBSTRUCTED.
5. TRAFFIC CONTROLLERS TO STOP BOTH EASTBOUND AND WESTBOUND TRAFFIC TO PROVIDE PEGS CREEK PRIMARY SCHOOL EXITING TRAFFIC WITH OPPORTUNITIES TO ENTER THE ROADWAY. MAX TIME TO STOP TRAFFIC IS 1 MINUTE AT A TIME
6. TC MANAGING THE PTCDS ARE TO:
 - 6.1. BE CLEAR OF THE TRAVEL PATH
 - 6.2. MAINTAIN ESCAPE ROUTE
 - 6.3. MAINTAIN SIGHT DISTANCE TO APPROACHING TRAFFIC AND END OF QUEUE
 - 6.4. MAINTAIN SIGHT DISTANCE TO SIGNAL ASPECT DISPLAY
7. END OF QUEUE TO BE MONITORED AND TRAFFIC CONTROLLERS TO ENSURE VEHICLE QUEUES DO NOT EXCEED THE PREDICTED END OF QUEUE LOCATION
8. ADDITIONAL TC TO UNDERTAKE SITE INSPECTIONS AND PROVIDE REGULAR SHIFT BREAKS FOR OTHER STAFF
9. OFF ROAD WORK AREA AND LAYDOWN AREA TO BE SITE FENCED BY THE CONTRACTOR TO PRECLUDE PUBLIC ACCESS.
10. REFER TO TGS 012 FOR AFTERCARE. IMPLEMENTED AS REQUIRED

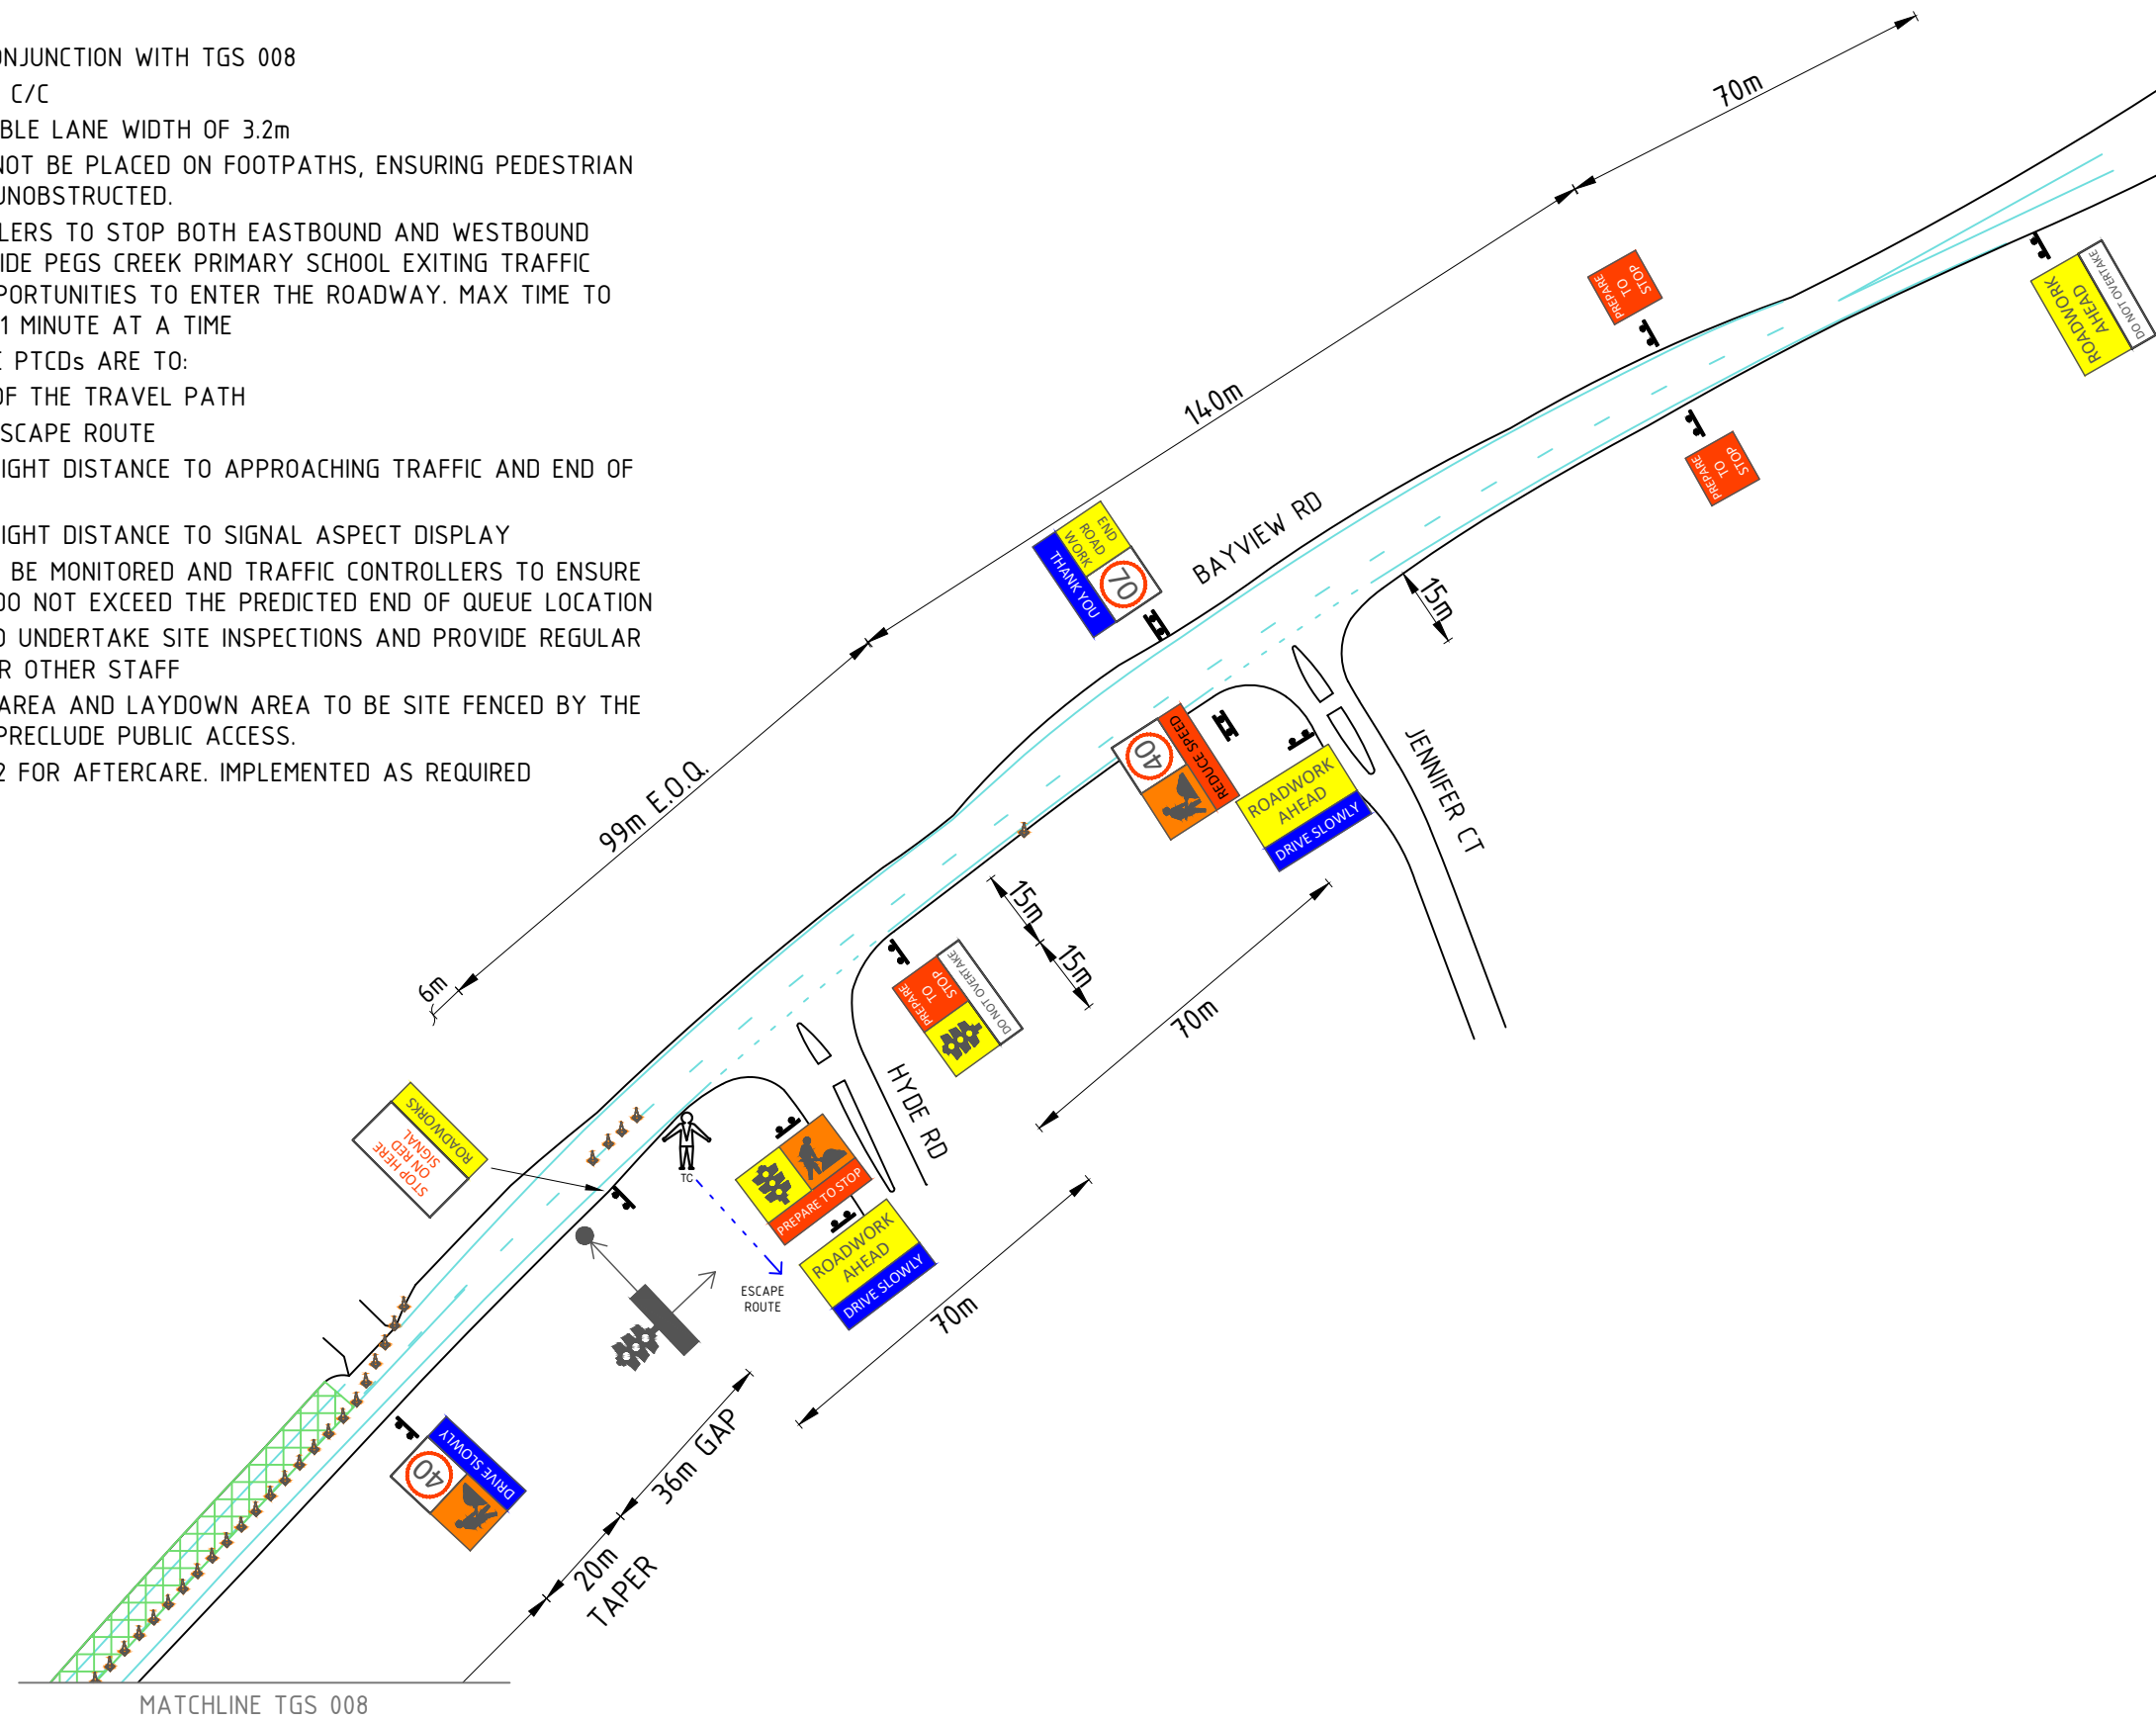

IN EVENT OF PTCF FAILURE: 'TRAFFIC SIGNAL' SIGN TO BE CHANGED TO 'TC SYMBOLIC' AND TRAFFIC CONTROLLERS TO TAKE OVER MANUAL CONTROL OF TRAFFIC
--



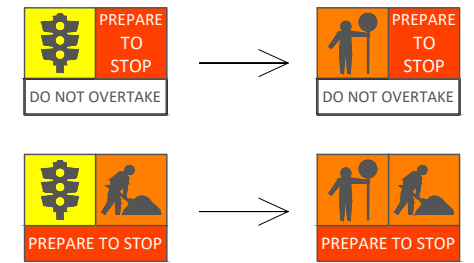


REV	DATE	DESCRIPTION	LEGEND:			DRAWN BY:	ROBIN MAURICIO AUS AWTM 24-11542-03	TITLE: FOOTING, GUARDRAIL & LINEMARKING WORKS TM SCENARIO 3.1 - EASTBOUND LANE CLOSURE - STOP / SLOW			SHEET A1
0	13/07/26	ISSUED FOR REVIEW	VMS	  			DESIGNED BY:	ROBIN MAURICIO AUS AWTM 24-11542-03	LOCATION: BAYVIEW RD, PEGS CREEK		SCALE NTS
1	15/07/26	CHANGES AS PER RTM COMMENTS	CONES				PTCD			PROJECT No. N/A	TMP No. 2026-2882

NOTE:

1. TO BE USED IN CONJUNCTION WITH TGS 011
2. CONE SPACING 4m C/C
3. ENSURE TRAFFICABLE LANE WIDTH OF 3.2m
4. TTM SIGNAGE IS NOT BE PLACED ON FOOTPATHS, ENSURING PEDESTRIAN PATHWAYS ARE UNOBSTRUCTED.
5. TRAFFIC CONTROLLERS TO STOP BOTH EASTBOUND AND WESTBOUND TRAFFIC TO PROVIDE PEGS CREEK PRIMARY SCHOOL EXITING TRAFFIC WITH OPPORTUNITIES TO ENTER THE ROADWAY. MAX TIME TO STOP TRAFFIC IS 1 MINUTE AT A TIME
6. TC MANAGING THE PTCDS ARE TO:
 - 6.1. BE CLEAR OF THE TRAVEL PATH
 - 6.2. MAINTAIN ESCAPE ROUTE
 - 6.3. MAINTAIN SIGHT DISTANCE TO APPROACHING TRAFFIC AND END OF QUEUE
 - 6.4. MAINTAIN SIGHT DISTANCE TO SIGNAL ASPECT DISPLAY
7. END OF QUEUE TO BE MONITORED AND TRAFFIC CONTROLLERS TO ENSURE VEHICLE QUEUES DO NOT EXCEED THE PREDICTED END OF QUEUE LOCATION
8. ADDITIONAL TC TO UNDERTAKE SITE INSPECTIONS AND PROVIDE REGULAR SHIFT BREAKS FOR OTHER STAFF
9. OFF ROAD WORK AREA AND LAYDOWN AREA TO BE SITE FENCED BY THE CONTRACTOR TO PRECLUDE PUBLIC ACCESS.
10. REFER TO TGS 012 FOR AFTERCARE. IMPLEMENTED AS REQUIRED

DEVICE LIST

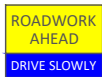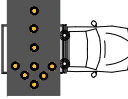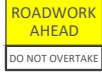SIGN TYPE	#	SIGN TYPE	#
	3		2
	4		1
	4		4
	2		1
	2		1
	2		65
	2		44
	2		1


IN EVENT OF PTCO FAILURE:
'TRAFFIC SIGNAL' SIGN TO BE CHANGED TO 'TC SYMBOLIC' AND TRAFFIC CONTROLLERS TO TAKE OVER MANUAL CONTROL OF TRAFFIC










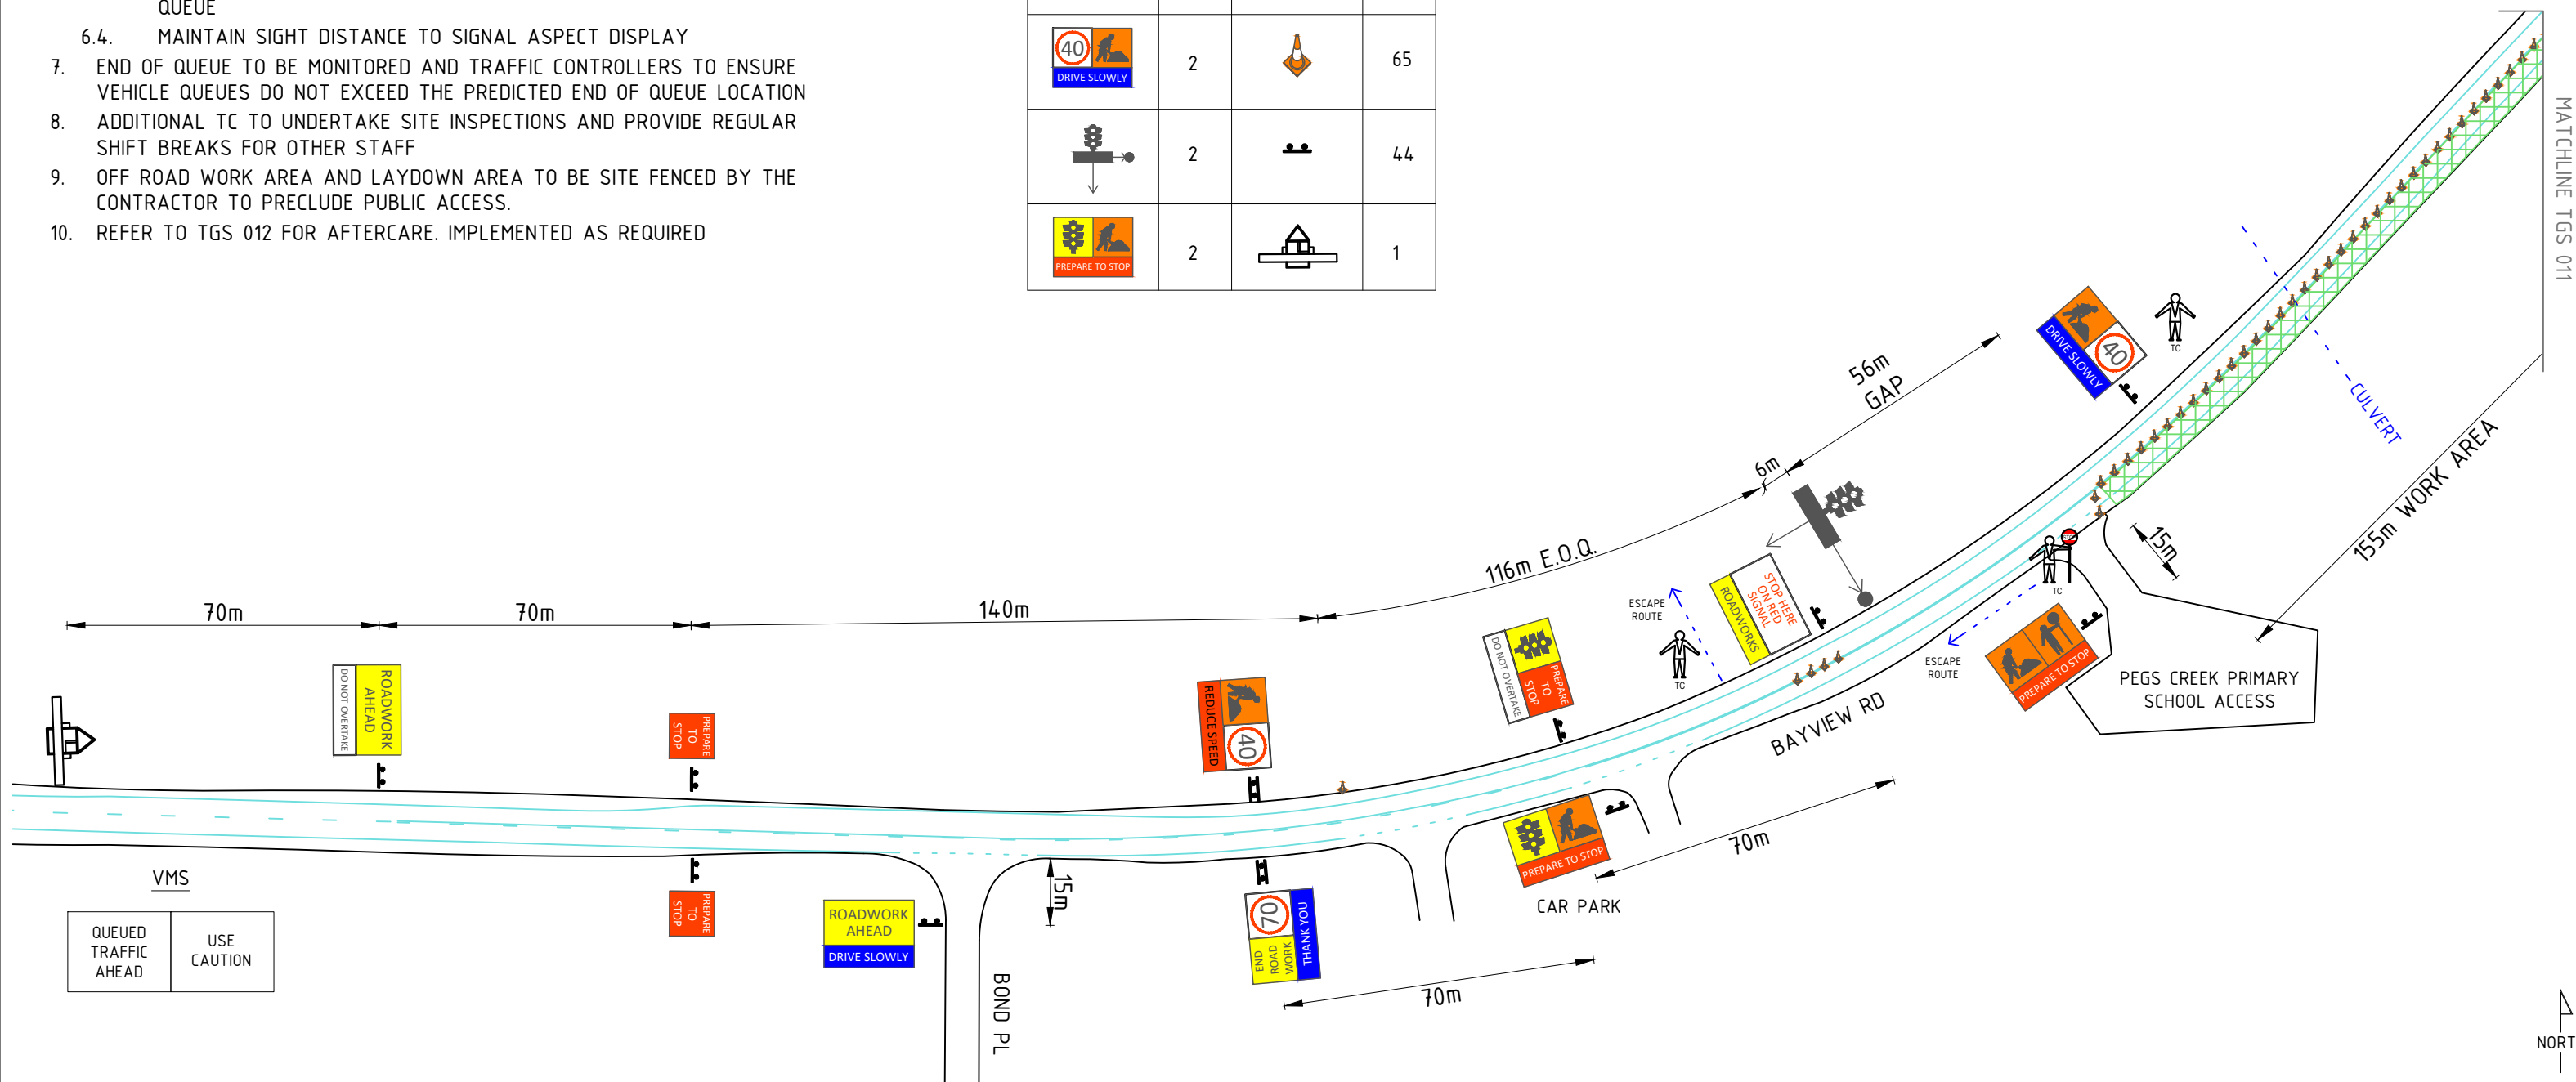

REV	DATE	DESCRIPTION	LEGEND:			DRAWN BY: 	ROBIN MAURICIO AUS AWTM 24-11542-03	TITLE: FOOTING, GUARDRAIL & LINEMARKING WORKS TM SCENARIO 3.2 – WESTBOUND LANE CLOSURE – STOP / SLOW			SHEET A1
0	13/07/26	ISSUED FOR REVIEW	VMS 			DESIGNED BY:  <th>ROBIN MAURICIO AUS AWTM 24-11542-03</th> <th colspan="3">LOCATION: BAYVIEW RD, PEGS CREEK</th> <th>SCAL NTS</th>	ROBIN MAURICIO AUS AWTM 24-11542-03	LOCATION: BAYVIEW RD, PEGS CREEK			SCAL NTS
1	15/07/26	CHANGES AS PER RTM COMMENTS	CONES  PTCD 					PROJECT No. N/A	TMP No. 2026-2882	TGS No. 010	REV 1


- NOTE:
1. CONE SPACING 4m C/C
 2. ENSURE TRAFFICABLE LANE WIDTHS ARE MAINTAINED
 3. WHERE W-BEAM GUARDRAIL IS EXPOSED TO TRAFFIC WITHOUT END PROTECTION, CONTRACTOR TO DELINEATE END WITH WATER BARRIERS
 4. OFF ROAD WORK AREA AND LAYDOWN AREA TO BE SITE FENCED BY THE CONTRACTOR TO PRECLUDE PUBLIC ACCESS.

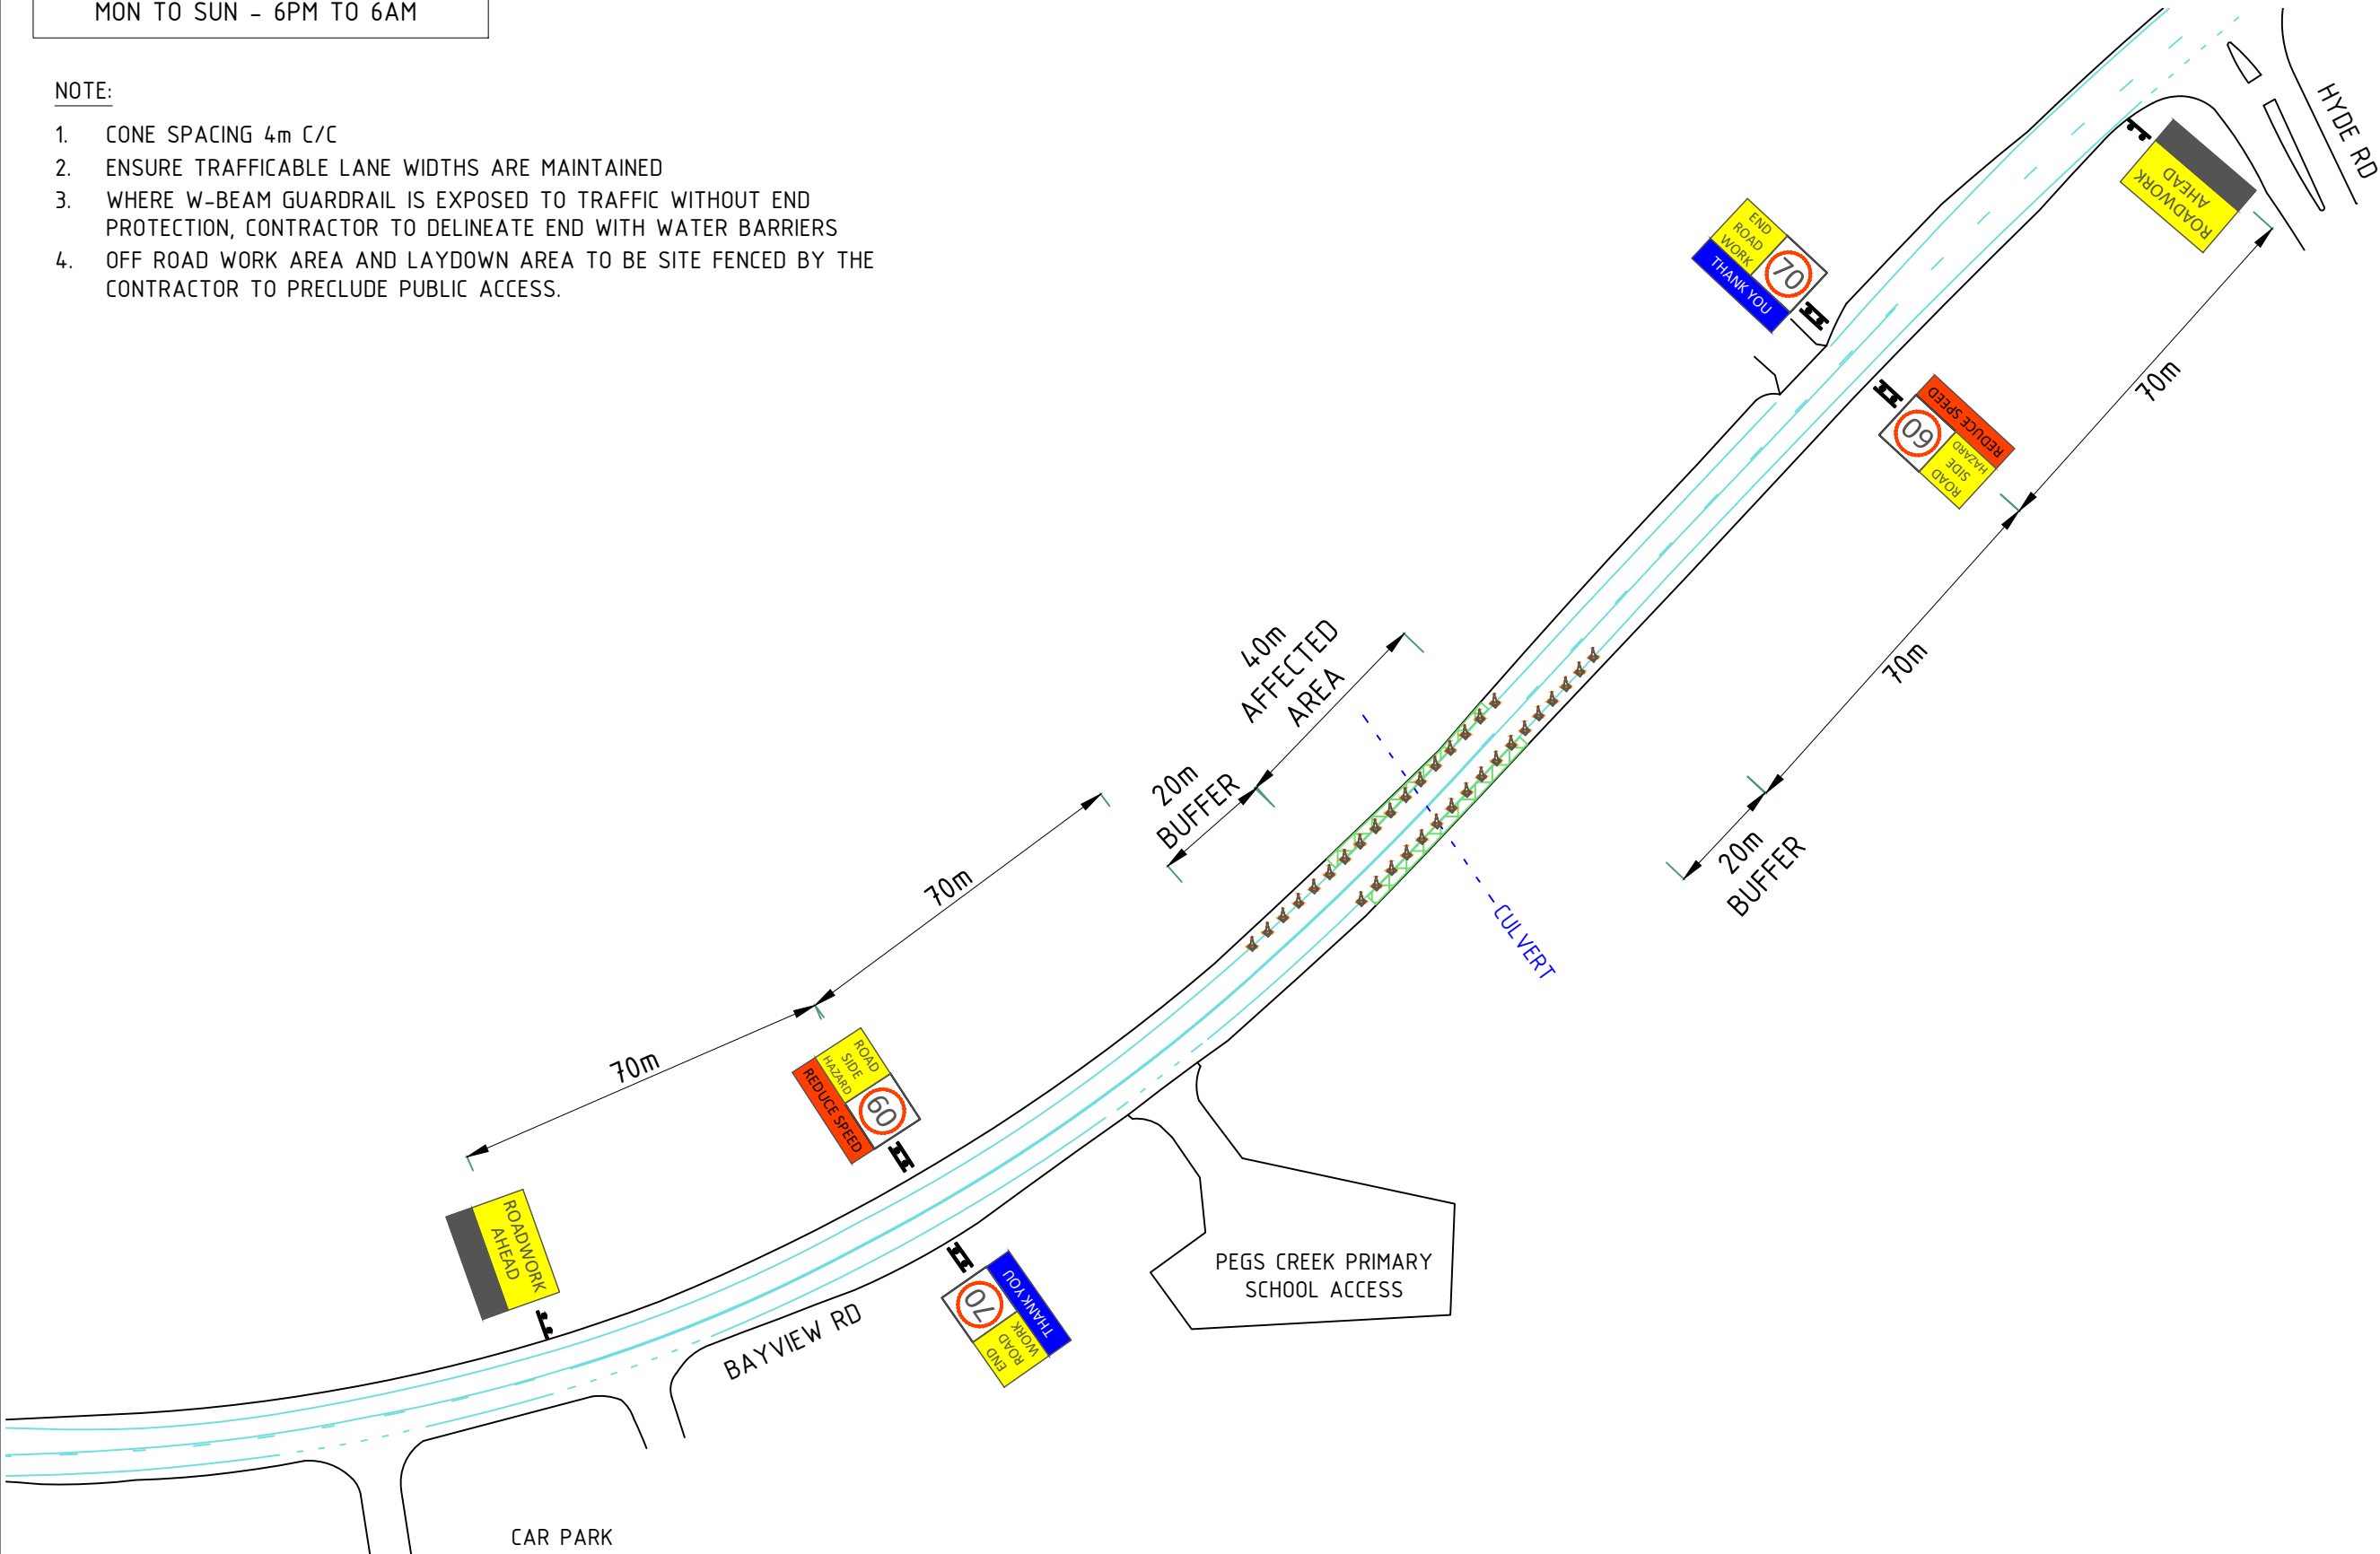

DEVICE LIST	
SIGN TYPE	#
	2
	4
	4
	30
	12

NOTE:

1. CONE SPACING 4m C/C
2. ENSURE TRAFFICABLE LANE WIDTHS ARE MAINTAINED
3. SHADOW VEHICLE TO BE POSITIONED ON THE SIDE OF THE ROAD WHERE THE WORKERS ARE PRIMARILY POSITIONED
4. OFF ROAD WORK AREA AND LAYDOWN AREA TO BE SITE FENCED BY THE CONTRACTOR TO PRECLUDE PUBLIC ACCESS.

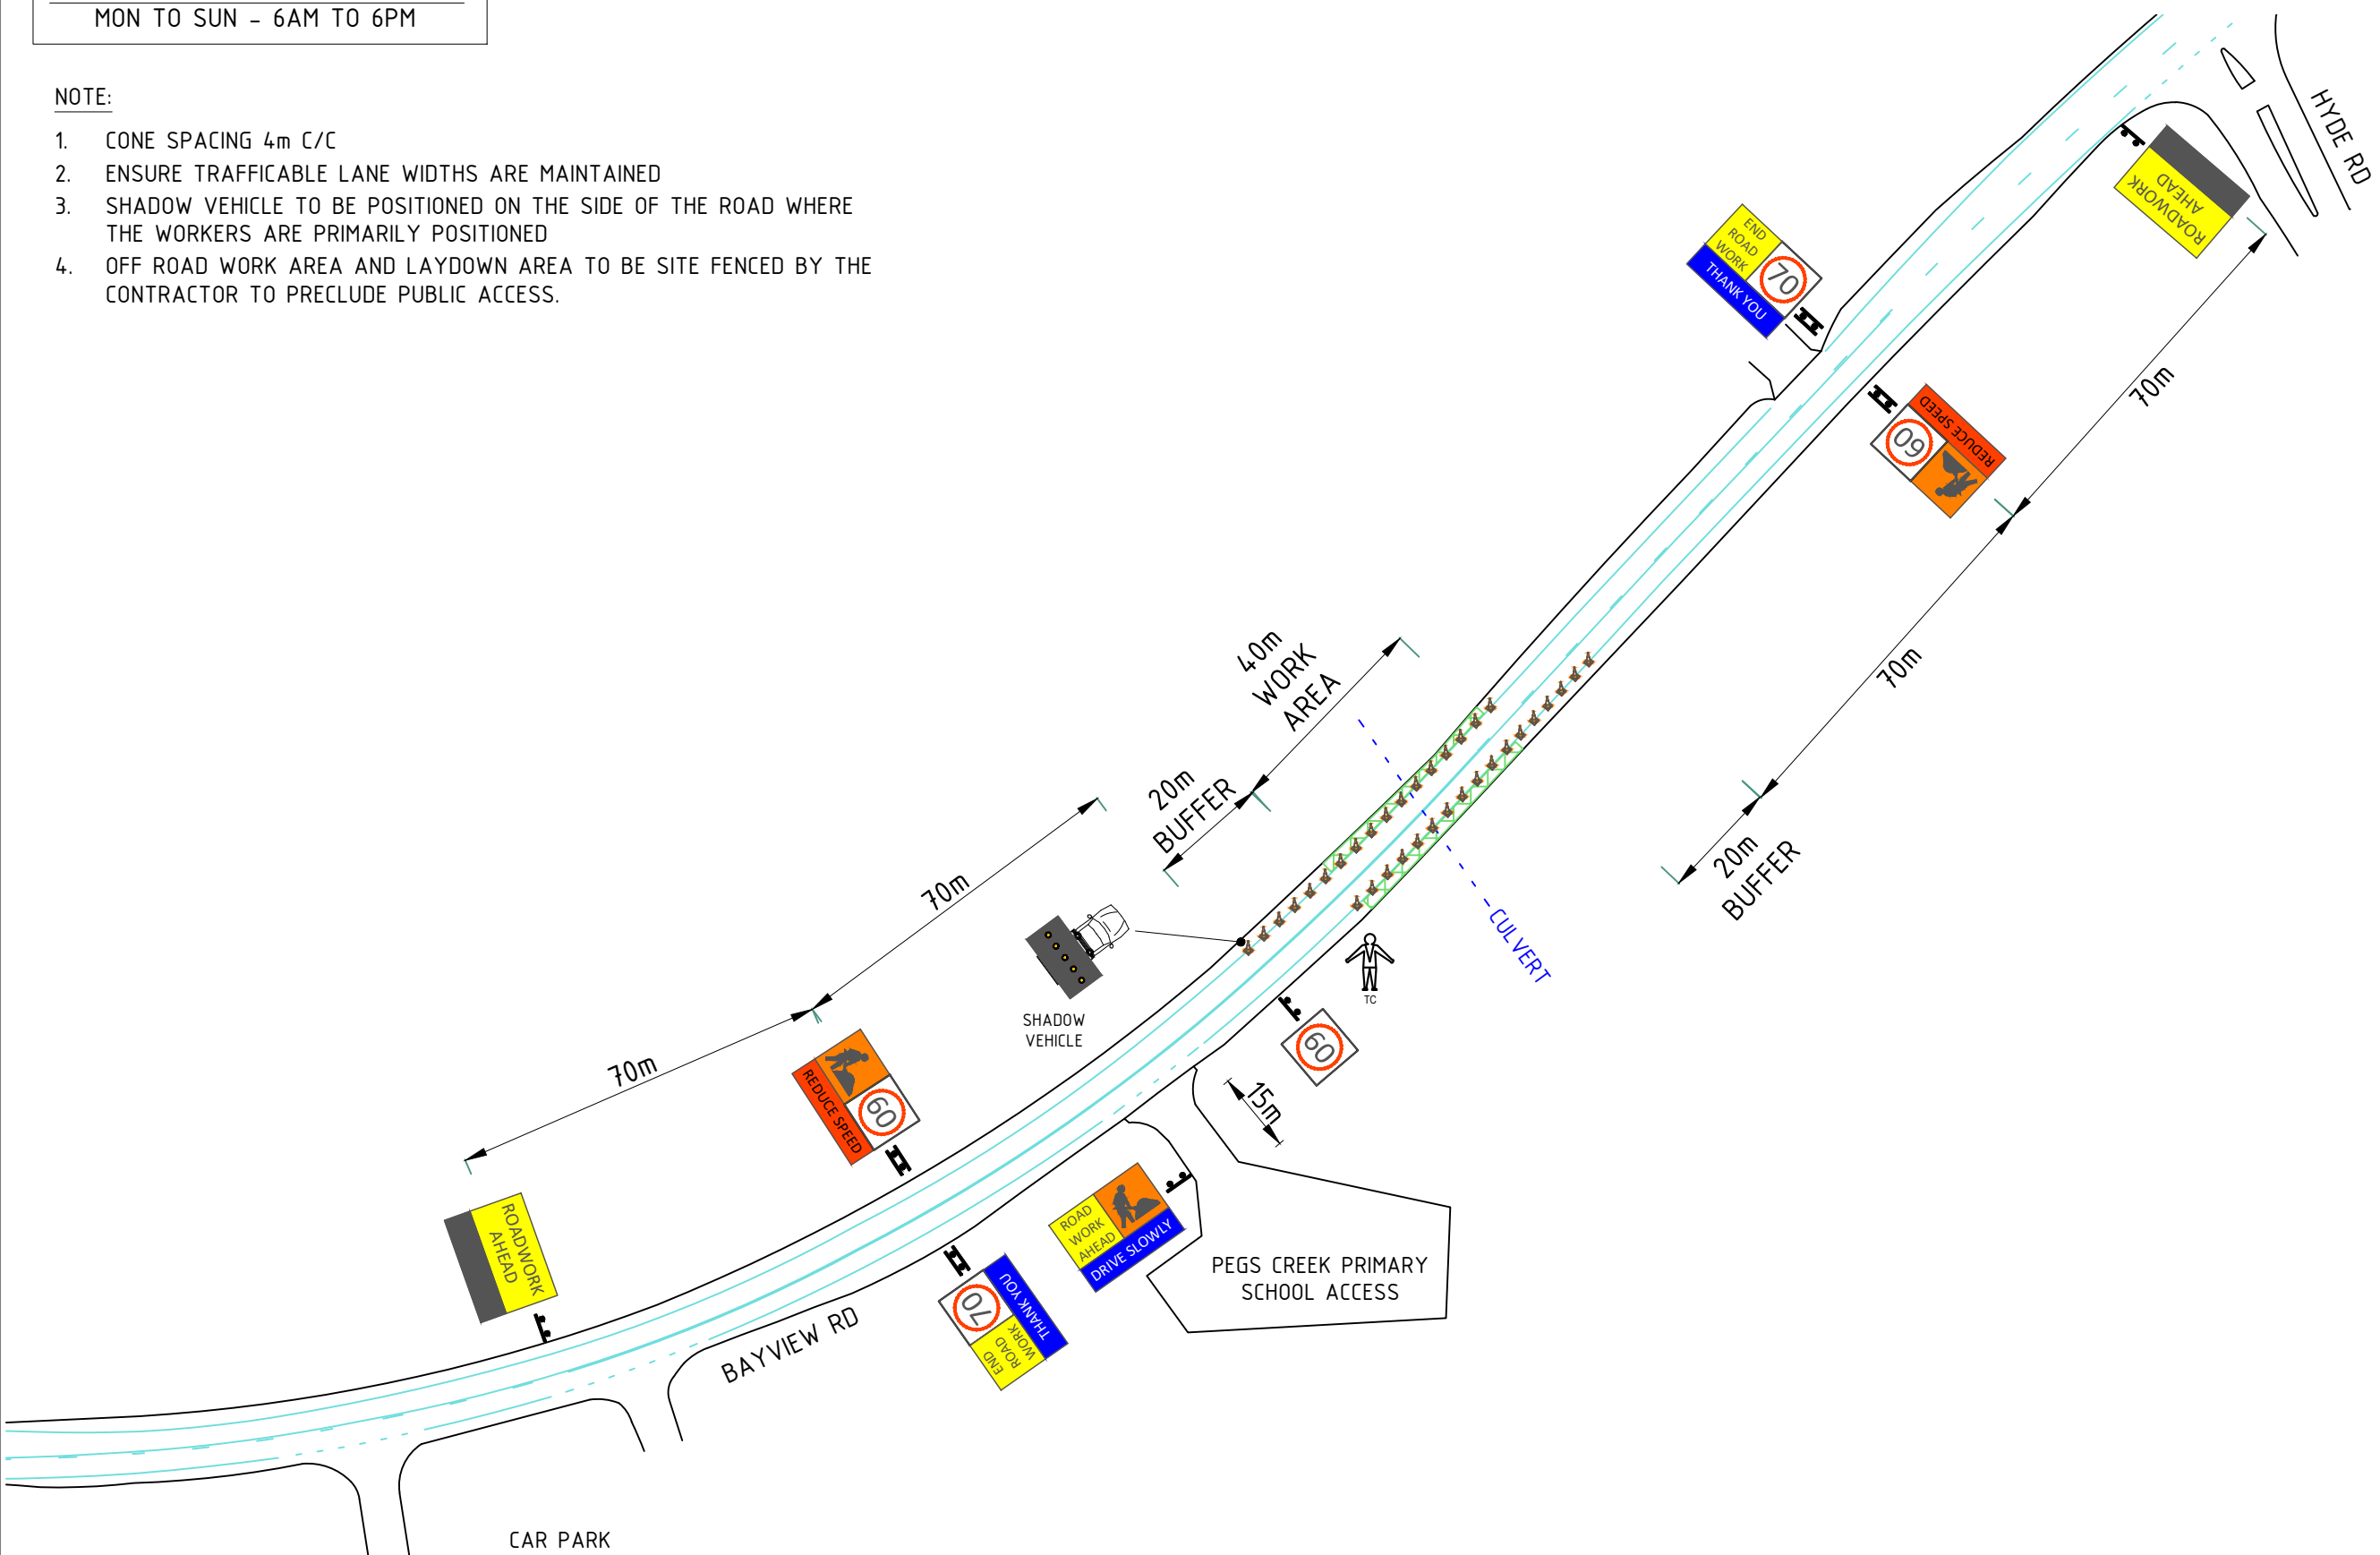

DEVICE LIST

SIGN TYPE	#
	2
 REDUCE SPEED	4
 THANK YOU	4
	30
	12