## CONCRETE JOINTS CONSTRUCTION DETAILS STANDARD TYPICAL DRAWINGS

**TECHNICAL SERVICES - DESIGN DRAWINGS** 

В	06/09/2024	IS	DPS	FIRST AMENDMENT
Α	22/08/2024	IS	DPS	ORIGINAL ISSUE
REV	ISSUE DATE	DRAWN	CHK.	ISSUED FOR OR AMENDMENT





	STANDARD	DRAWING
RAWING TITLE:	COVER	DAGE
	COVEN	r Aul

City of Karratha	DRAW					
Lot 1083 Welcome Road						
PO Box 219 - Karratha Western Australia 6714	DESIG					
Em:enquiries@karratha.wa.gov.au   Ph: 08 9186 8555						
COPYRIGHT	CHECK					
The concepts and information contained in this document are the						
Copyright of City of Karratha. Use or copying of the document in	APPR					
whole or part without written permission of						
City of Karratha constitutes and infringement of copyright.	DATE:					

SURVEY DATUM

	DRAWN BY:	IS	SCALE:	SHT:	
	DESIGNED BY:	IS	N.T.S	A3	
the t in	CHECKED BY:	DPS	DRG. NO:		
	APPROVED BY:	DPS		В	
	DATE:	06/09/2024	_	נ	

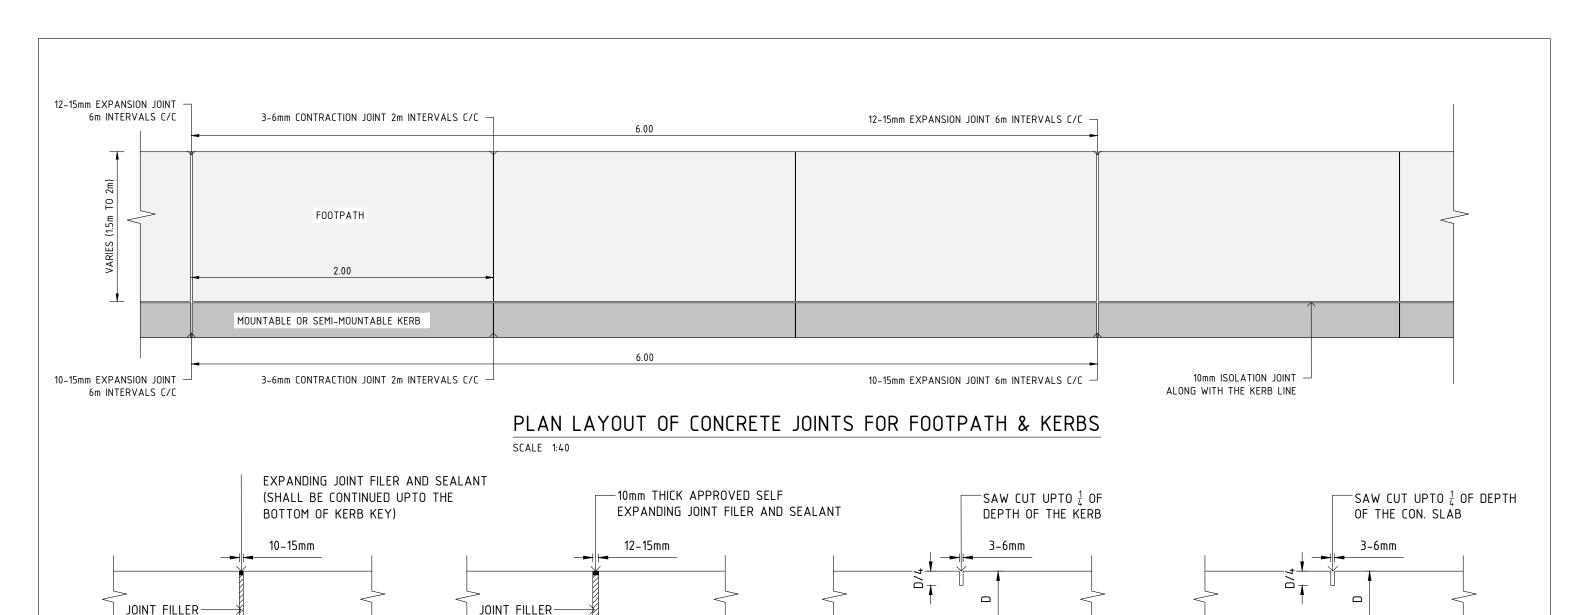


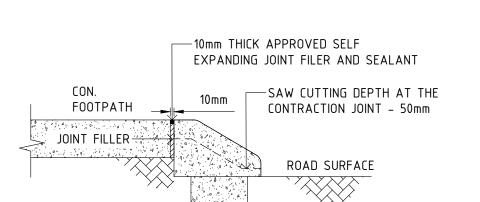

KERB EXPANSION JOINT DETAIL

SCALE 1:10



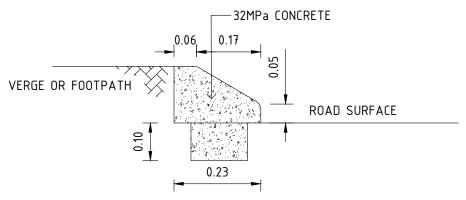

 $\frac{\mathsf{SEMI}\mathsf{-}\mathsf{MOUNTABLE}\;\mathsf{-}\;\mathsf{SM}\mathsf{-}\mathsf{1}\;\mathsf{MRWA}\;\mathsf{STD}\;\mathsf{-}\;9331\mathsf{-}0376\mathsf{-}\mathsf{6}}{{}_{\mathsf{SCALE}}\;\;{}_{\mathsf{1}\mathsf{1}\mathsf{1}\mathsf{0}}}$ 

## NOTES:

KERB CONTRACTION JOINT DETAIL

SCALE 1:10

1. FOOTPATH EXPANSION JOINT AND KERB EXPANSION JOINT AT 6m INTERVALS AS SHOWN. NONPORITE OR EXPANDITE FLEXCELL OR SIMILAR APPROVED BY THE PRINCIPAL.

SCALE 1:10

FOOTPATH CONTRACTION JOINT DETAIL

- KERB JOINTS SHALL BE ALIGN WITH FOOTPATH JOINTS AS SHOWN IN THE LAYOUT.
- SUPPLY AND INSTALL ABELFLEX OR SIMILAR APPROVED BY THE PRINCIPAL TOPPED WITH 10 X 10 mm MASTICSEALANT AT ISOLATION JOINT.
- 4. KERB JOINTS SHALL BE ALIGN WITH FOOTPATH JOINTS AS SHOWN IN THE
- 5. CONTRACTION JOINT SHALL BE MADE BY TOOLING INTO THE SURFACE AT THE TIME OF PLACEMENT TO A DEPTH OF  $\frac{1}{4}$  OF THE TOTAL DEPTH.

В	06/09/2024	IS	DPS	FIRST AMENDMENT
Α	22/08/2024	IS	DPS	ORIGINAL ISSUE
REV	ISSUE DATE	DRAWN	CHK.	ISSUED FOR OR AMENDMENT

City of	
City of <b>Karrath</b>	1

SCALE 1:10

FOOTPATH EXPANSION JOINT DETAIL

	PROJECT TITLE:	SURVEY DATUM	City of Karratha	DRAWN BY:	IC	SCALE:	SHT:	6 Sept
		HORIZONTAL DATUM	Lot 1083 Welcome Road	51011111 5 11	13			iday
	STANDARD DRAWING	HURIZUNTAL DATUM	PO Box 219 - Karratha Western Australia 6714		IC	N.T.S	A3	Plake
		-	Em:enquiries@karratha.wa.gov.au   Ph: 08 9186 8555		13			GAR.
		· VERTICAL DATUM	COPYRIGHT CHECKED				- I	
	DRAWING TITLE:		The concepts and information contained in this document are the		ы э	DRG. NO:	REV:	- S
	CONCRETE JOINTS CONSTRUCTION DETAILS FOR		Copyright of City of Karratha. Use or copyring of the document in		ΠPS			Na Na
		· MAP PROJECTION	whole or part without written permission of		В1 9		В	.ic
	FOOTPATHS	-	City of Karratha constitutes and infringement of copyright.	DATE:	06/09/2024			thed
			City of Karratha constitutes and infingement of copyright.	I	00/0//2021			문