


KERB OPENING DETAILS

STANDARD TYPICAL DRAWINGS

TECHNICAL SERVICES - DESIGN DRAWINGS

						PROJECT TITLE:	STANDARD DRAWING	SURVEY DATUM	City of Karratha Lot 1083 Welcome Road PO Box 219 - Karratha Western Australia 6714 Em:enquiries@karratha.wa.gov.au Ph: 08 9186 8555	DRAWN BY:	IS	SCALE:	N.T.S	SHT:	A3
						DRAWING TITLE:	COVER PAGE	HORIZONTAL DATUM		DESIGNED BY:	IS				
								VERTICAL DATUM		CHECKED BY:	DPS	DRG. NO:			
								MAP PROJECTION		APPROVED BY:	DPS				
									The concepts and information contained in this document are the Copyright of City of Karratha. Use or copying of the document in whole or part without written permission of City of Karratha constitutes and infringement of copyright.	DATE:	01/07/2024				
A	01/07/2024	IS	DPS	ORIGINAL ISSUE											
REV	ISSUE DATE	DRAWN	CHK.	ISSUED FOR OR AMENDMENT											

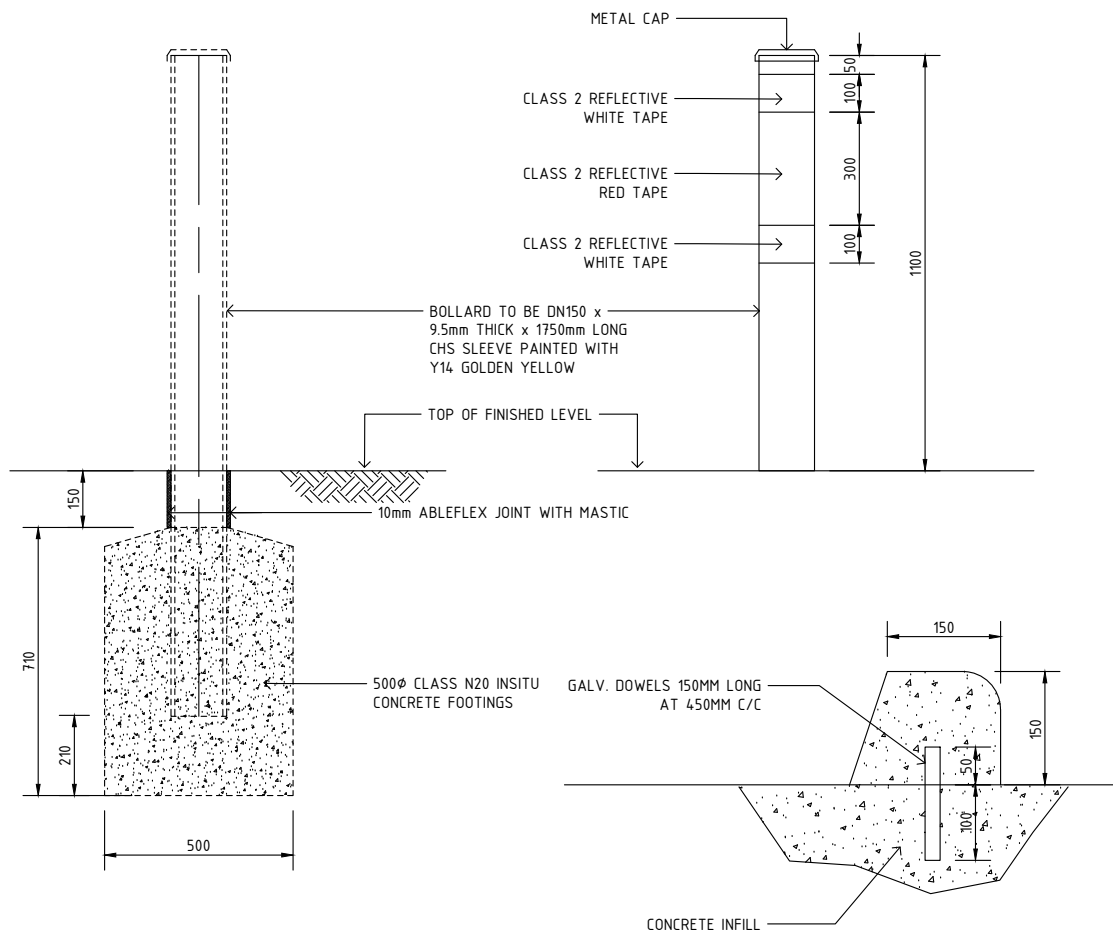


STEEL BOLLARD DETAIL

SCALE 1:20


BARRIER KERB (BX-1) DETAIL

SCALE 1:10

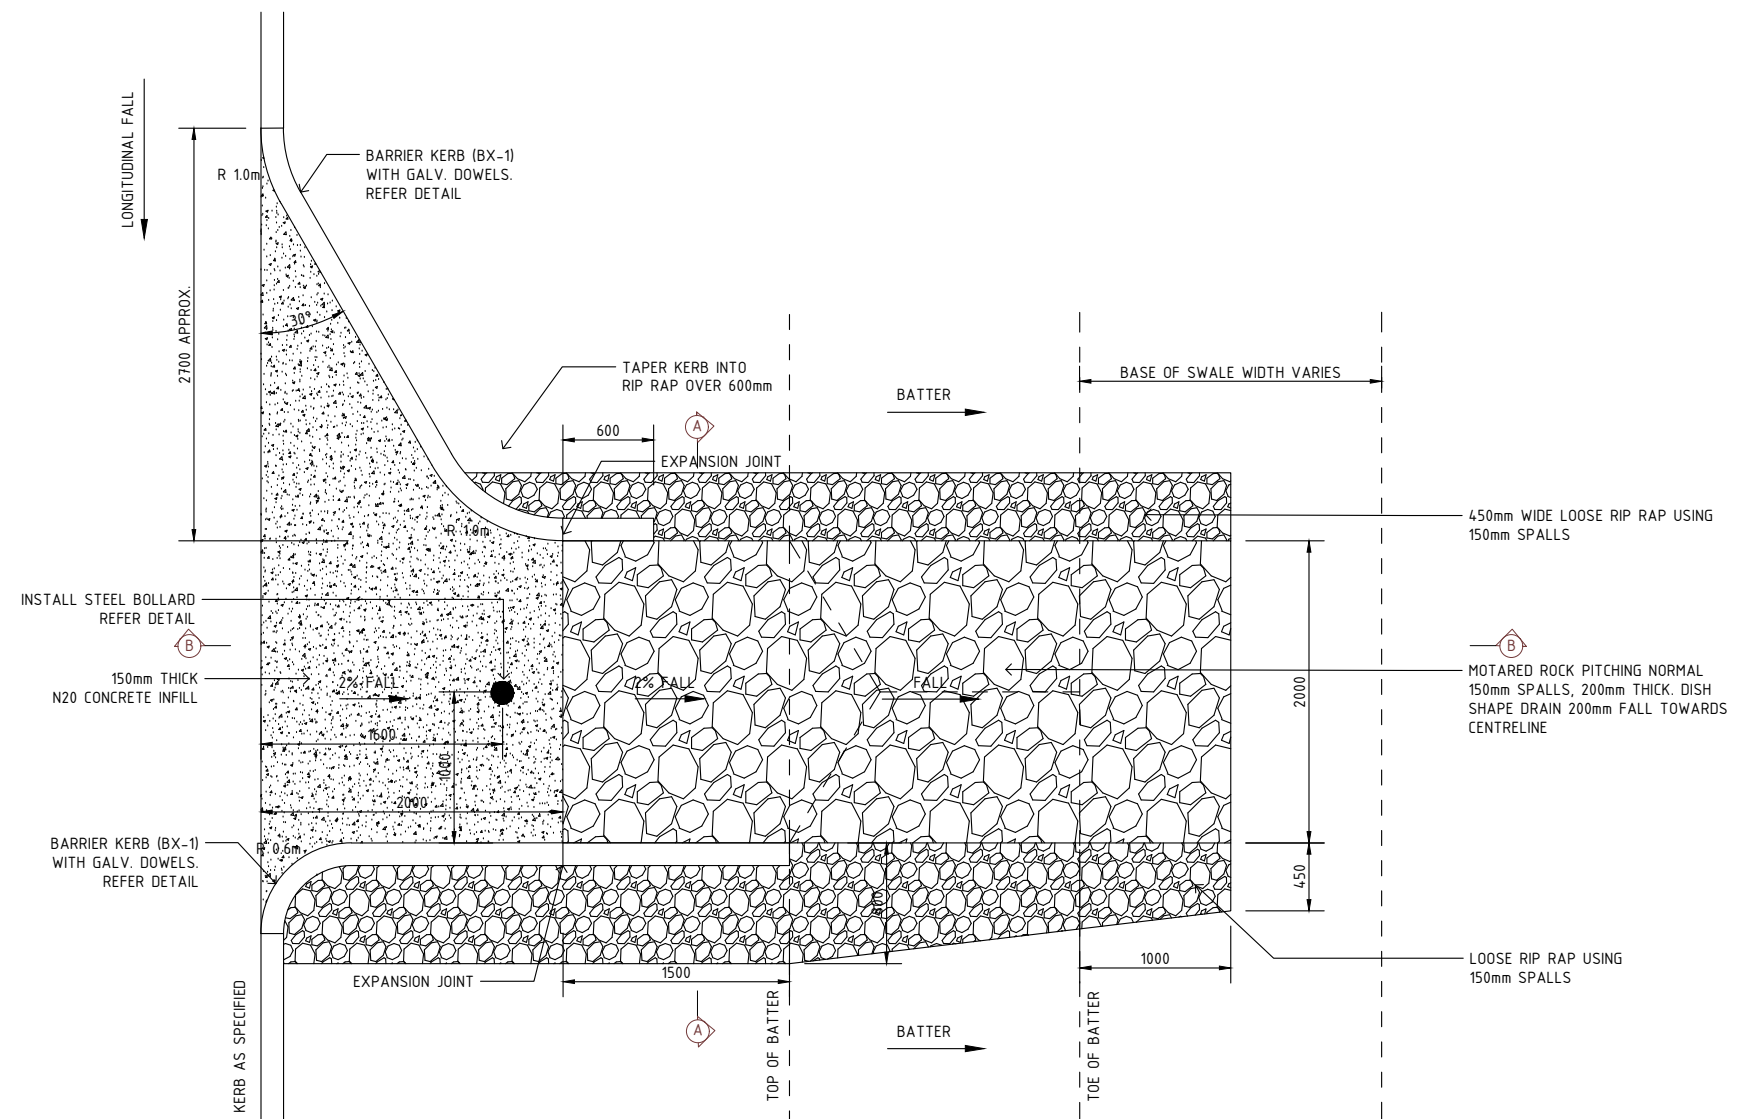


KERB BREAK AND SCOUR PROTECTION DETAIL

SCALE 1:50

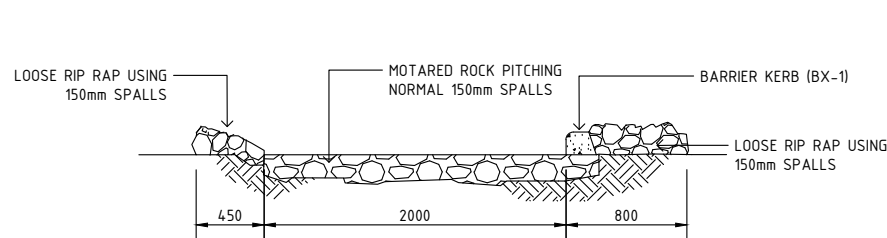

SECTION A-A

SCALE 1:50

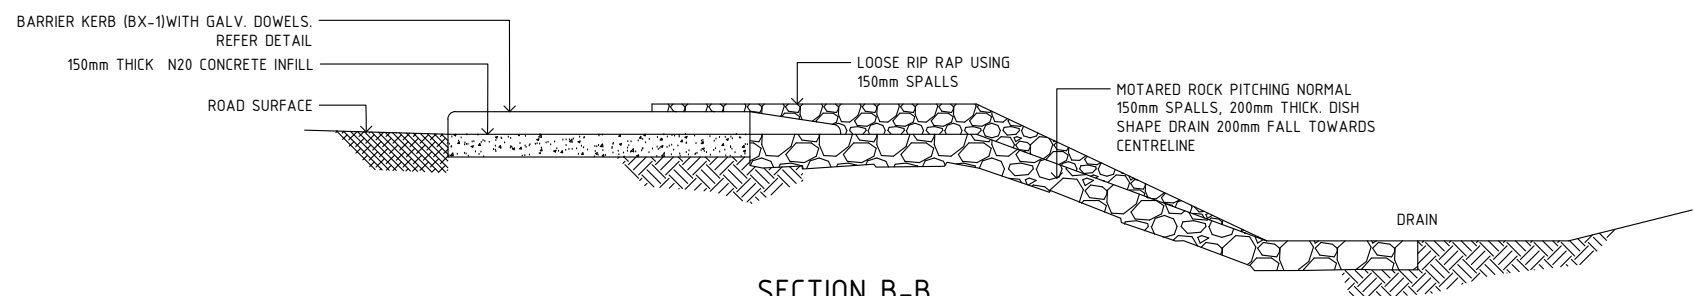

SECTION B-B

SCALE 1:50

REV	ISSUE DATE	DRAWN	CHK.	ISSUED FOR OR AMENDMENT
A	01/07/2024	IS	DPS	ORIGINAL ISSUE



PROJECT TITLE:	STANDARD DRAWING
DRAWING TITLE:	KERB OPENING DETAILS

SURVEY DATUM	City of Karratha Lot 1083 Welcome Road PO Box 219 - Karratha Western Australia 6714 Em:enquiries@karratha.wa.gov.au Ph: 08 9186 8555
HORIZONTAL DATUM	-
VERTICAL DATUM	-
MAP PROJECTION	-

DRAWN BY:	IS
DESIGNED BY:	IS
CHECKED BY:	DPS
APPROVED BY:	DPS
DATE:	01/07/2024

SCALE:	N.T.S	SHT:	A3
DRG. NO:	KSD/KO/001	REV:	A