

# TRENCH RESTORATION DETAILS STANDARD TYPICAL DRAWINGS

## TECHNICAL SERVICES - DESIGN DRAWINGS

REV	ISSUE DATE	DRAWN	CHK.	ISSUED FOR OR AMENDMENT
A	01/07/2024	IS	DPS	ORIGINAL ISSUE




PROJECT TITLE:	STANDARD DRAWING
DRAWING TITLE:	COVER PAGE

SURVEY DATUM	
HORIZONTAL DATUM	-
VERTICAL DATUM	-
MAP PROJECTION	-

City of Karratha Lot 1083 Welcome Road PO Box 219 - Karratha Western Australia 6714 Em:enquiries@karratha.wa.gov.au   Ph: 08 9186 8555
COPYRIGHT
The concepts and information contained in this document are the Copyright of City of Karratha. Use or copying of the document in whole or part without written permission of City of Karratha constitutes and infringement of copyright.

DRAWN BY:	IS
DESIGNED BY:	IS
CHECKED BY:	DPS
APPROVED BY:	DPS
DATE:	01/07/2024

SCALE:	N.T.S
DRG. NO:	-
SHT:	A3
REV:	A

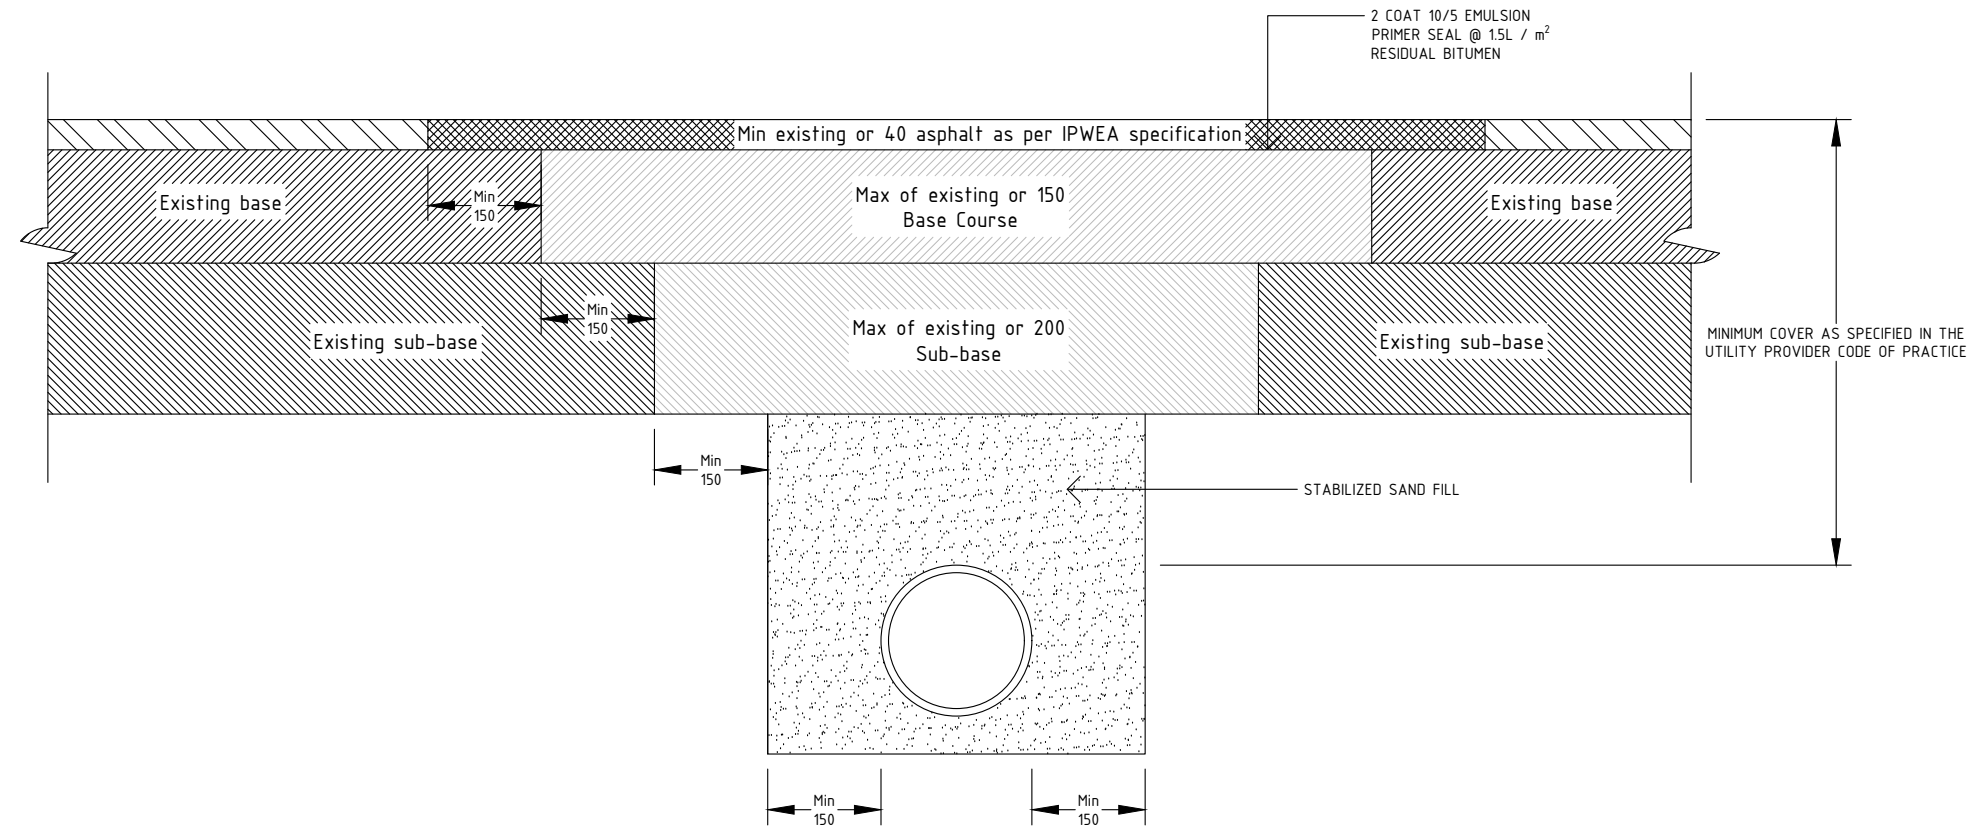

**TYPICAL CROSS SECTION FOR REINSTATEMENT OF TRENCHES**  
NOT TO SCALE

**NOTES:**

1. ALL DIMENSIONS ARE IN MILLIMETERS.
2. EDGES OF EXISTING ASPHALT ARE TO BE PROFILED AND NOT SAW CUT.
3. THE MATERIAL EXCAVATED FROM TRENCH IS NOT TO BE USED FOR BACKFILL. 98% OF MDD FOR AGGREGATE BASE COURSE BACKFILL, 96% OF MDD FOR SUB BASE BACKFILL IS REQUIRED IN ROAD CARRIAGEWAYS.
4. STABILIZED SAND BACKFILL TO BE PLACED UP TO SUB BASE BOTTOM LEVEL. PAVEMENT MATERIAL FOR BACKFILL AS REQUIRED BY MRWA OR THE CITY OF KARRATHA. REFER TO THE CITY'S SPECIFICATION FOR SUBDIVISION CONSTRUCTION OF ROAD WORKS AND DRAINAGE FOR DETAIL.

REV	ISSUE DATE	DRAWN	CHK.	ISSUED FOR OR AMENDMENT
A	01/07/2024	IS	DPS	ORIGINAL ISSUE



PROJECT TITLE: <b>STANDARD DRAWING</b>
DRAWING TITLE: <b>TRENCH RESTORATION DETAILS</b>

SURVEY DATUM	City of Karratha Lot 1083 Welcome Road PO Box 219 - Karratha Western Australia 6714 Em:enquiries@karratha.wa.gov.au   Ph: 08 9186 8555 COPYRIGHT The concepts and information contained in this document are the Copyright of City of Karratha. Use or copying of the document in whole or part without written permission of City of Karratha constitutes and infringement of copyright.
HORIZONTAL DATUM	
VERTICAL DATUM	
MAP PROJECTION	

DRAWN BY:	IS
DESIGNED BY:	IS
CHECKED BY:	DPS
APPROVED BY:	DPS
DATE:	01/07/2024

SCALE:	N.T.S	SHT:	A3
DRG. NO:	KSD/TR/001	REV:	A